

The contractor must check dimensions on site. Only figured dimensions to be worked from.
Any discrepancies must be reported to the architect before proceeding


DRAWING CONVENTIONS:
For ease of reading, View Tags (Elevation, Section markers etc.) indicate last 4 digits of Document no. only

NOTES:


Like for like roof replacement



S Existing ancillary office - Proposed South Elevation
1 : 100

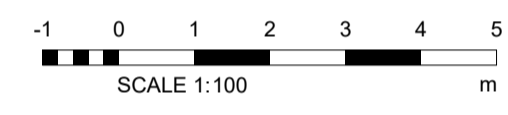

Like for like roof replacement

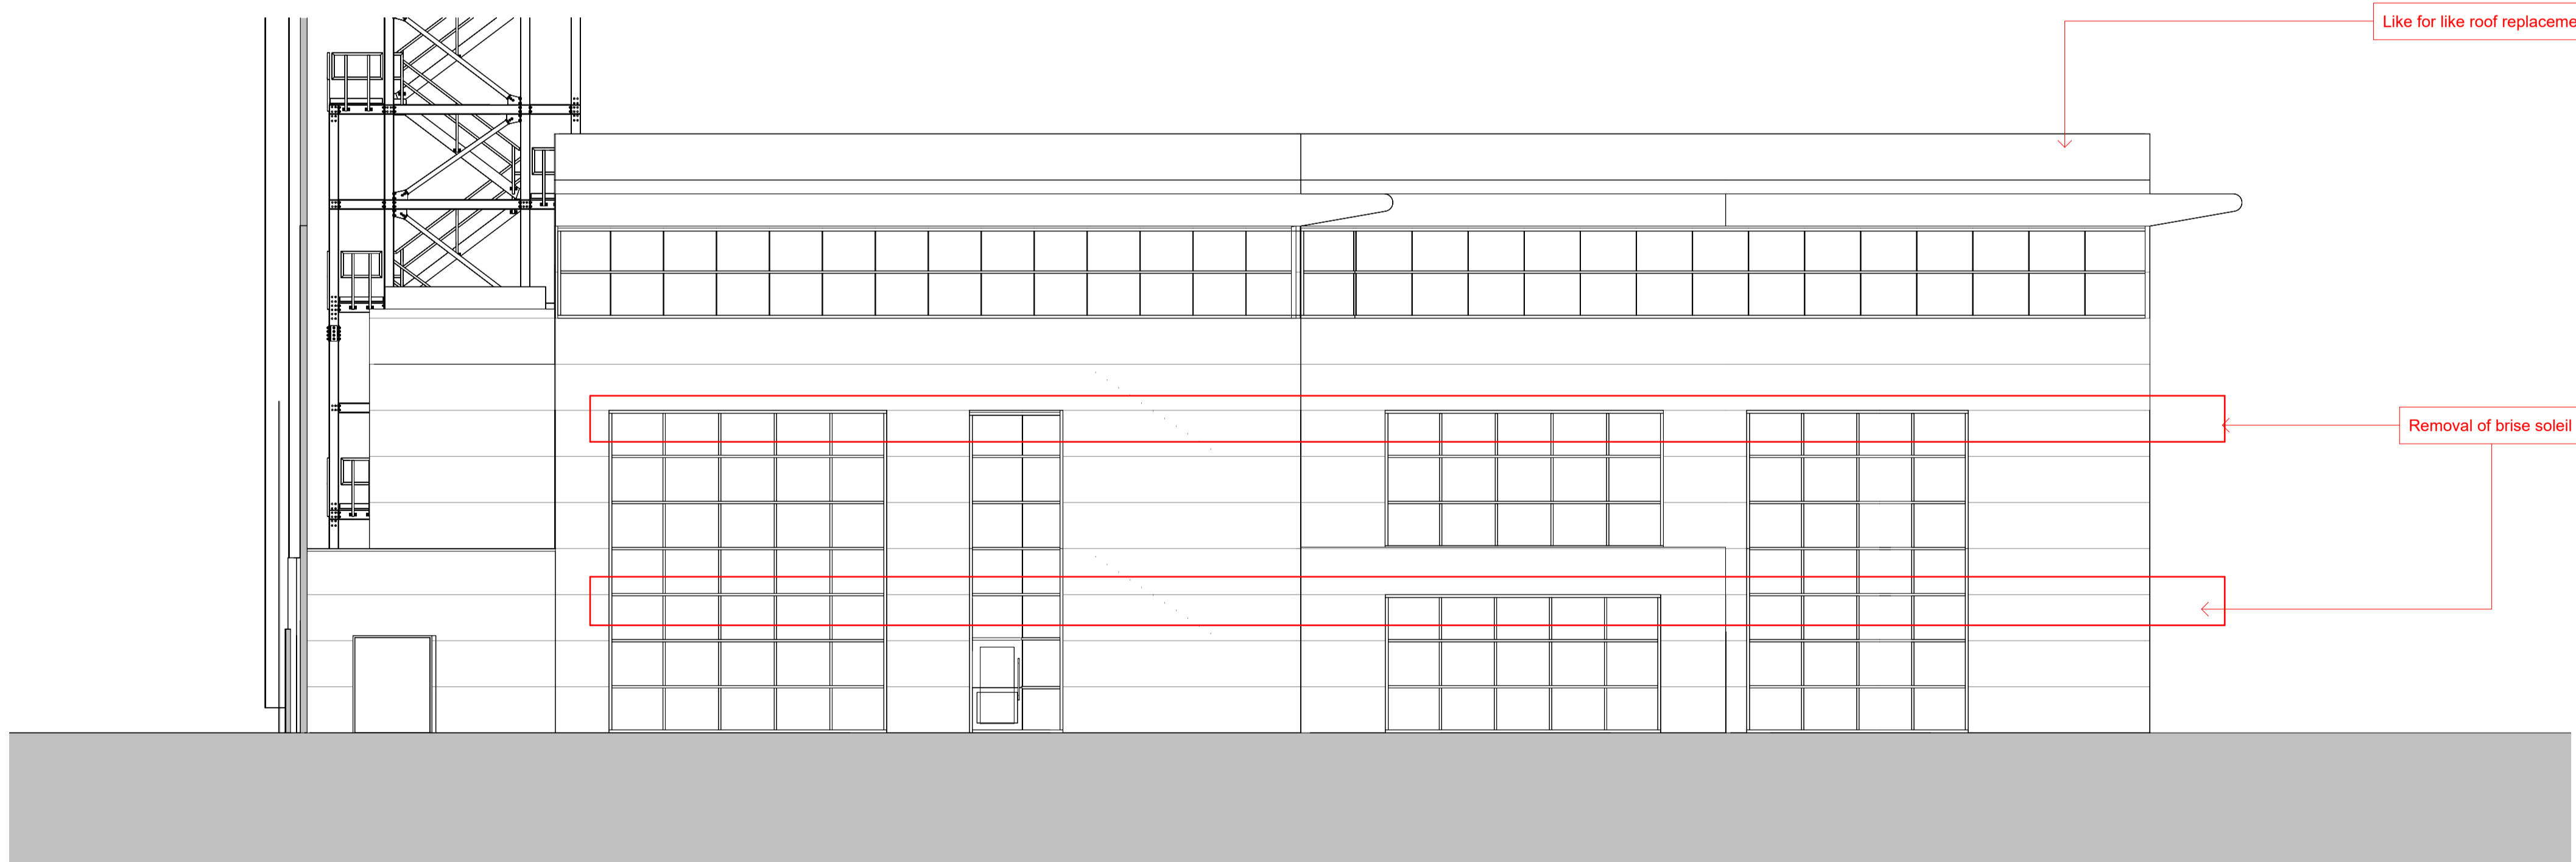

W Existing ancillary office - Proposed West Elevation
1 : 100



Rev.	Description	Date	Checked
D	Annotation adjusted	19.02.2024	BA
C	Sysco and Turley's comments captured	19.02.2024	BA
B	Submission Issue	02.02.2024	EB
A	WIP Issue. Issued for comment.	08.12.2023	GTH

REVISIONS

GTH / architects
The Print Rooms, 164/180 Union Street, London SE1 0GE
design@gth-architects.com
www.gth-architects.com



PROJECT TITLE: Boundary Way, Hemel Hempstead HP2 7LF
DOCUMENT TITLE: Existing ancillary office - Proposed South & West Elevation

DOCUMENT NO.	STATUS	REVISION	SCALE @ A1	SCALE @ A3
1008-GTH-02-ZZ-DR-A-2023	S1	D	1:100	N/A

CURRENT ISSUE DATE: 19.02.2024
Drawing numbering as per BS 1192 / BS EN ISO 19650
This drawing is copyrighted (©) by GTH architects

