



NOTES
 These drawings are intended representations for the purposes of planning or client concept stages. They do not form building or construction drawings.
 The designs within this drawing are subject to copyright by Lanza Architects.
 This drawing to be read in conjunction with accompanying planning documents or scheduled specifications.
 All drawings, notes, details and dimensions are to be checked and any discrepancies are to be reported immediately to Lanza Architects.
 IF IN DOUBT, ASK!
 Notwithstanding the representations on this drawing, if used as secondary stage drawings, all foundations and structural members to be designed to comply in all respects with the Construction and Building Acts, and all their amendments. This drawing is subject to advice from a structural engineer before implementation.
 A note to clients and contractors: it is the obligation of both client and contractor to study these drawings carefully before works commence and to report any discrepancy to the architect and they will allocate all resources to resolving promptly. This is especially true if there is no architectural presence on site. The architect cannot take liability for unreported discrepancies falling in the duration of the project.

KEY

- Render; Colour "Off White"
- Door and Window Frames; Colour; Sage
- Roof; Plain Clay Tiles
- RWGs Black Plastic

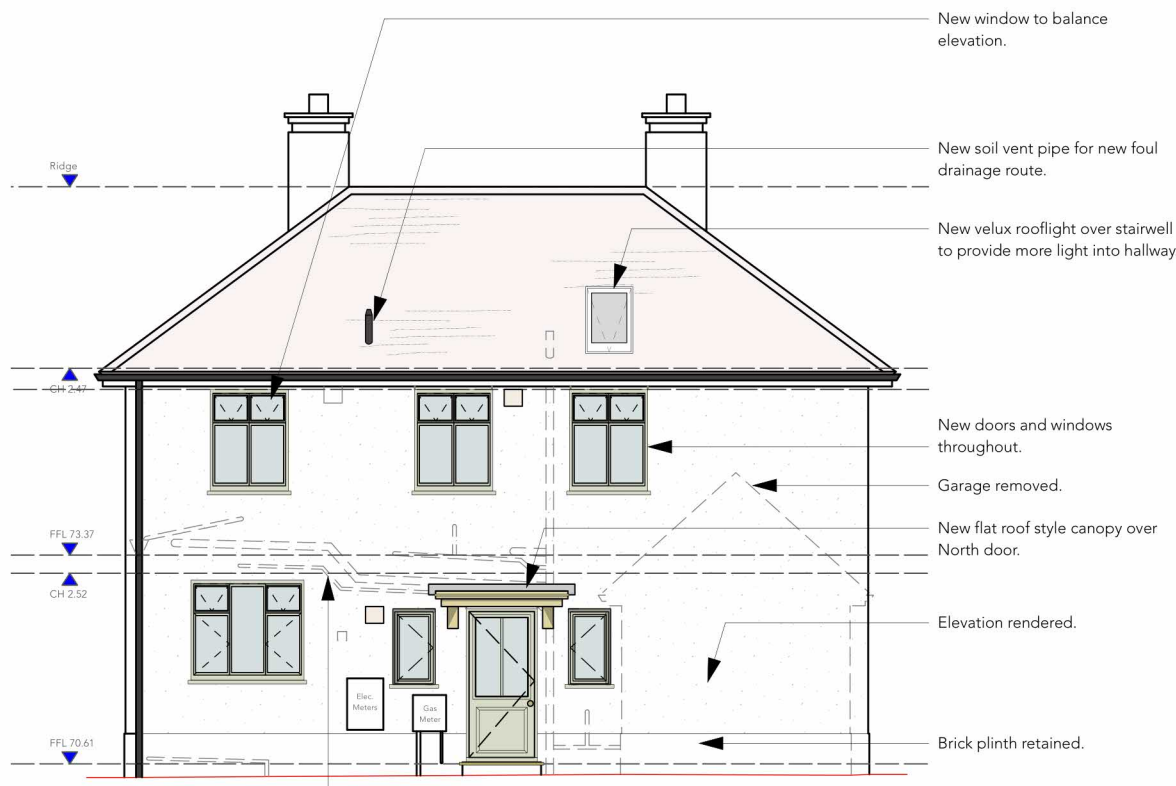

North Elevation

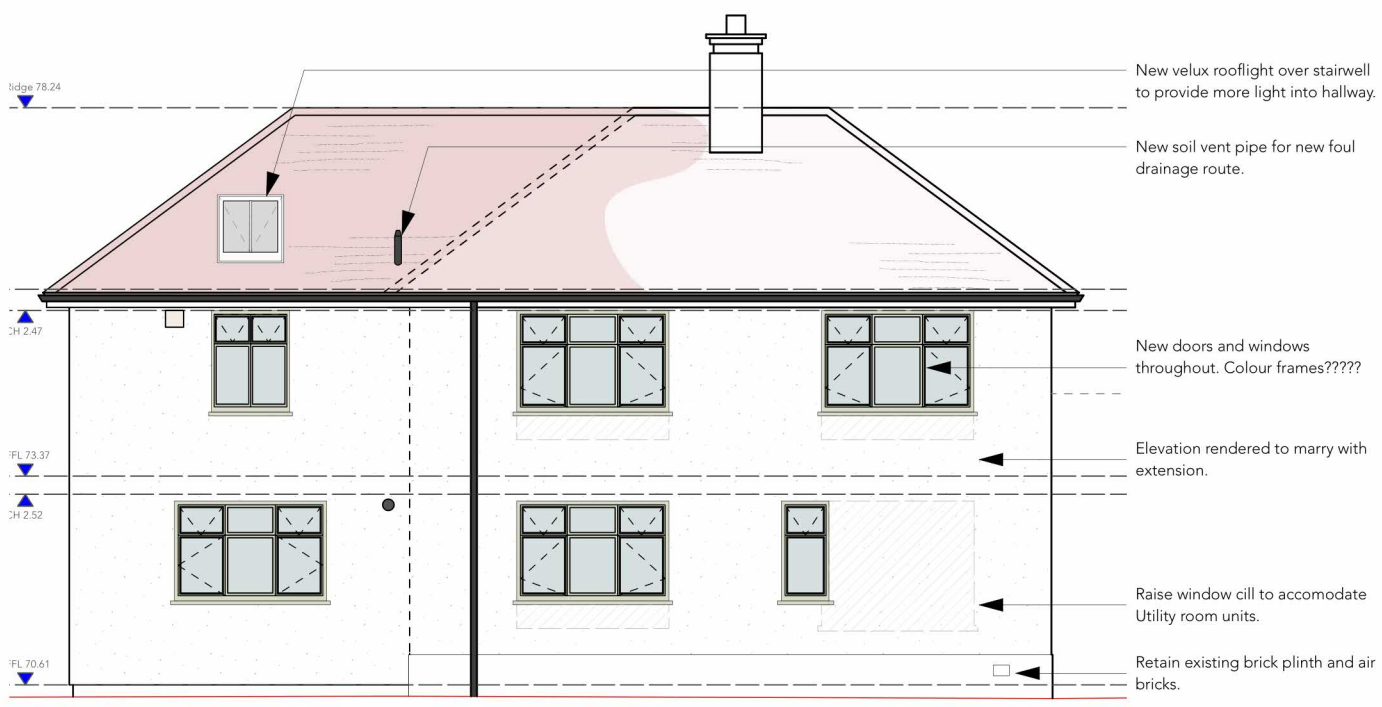

East Elevation



South Elevation



West Elevation

Scale Bar
 0 1 2 3 4 M

Rev	Date	Description

LANZA
 Architects

title	Proposed Elevations		
project	Cora Maria, New Barn Lane, GL52 3LU		
client	[REDACTED]		
date	Mar '24	scale	1:100 @ A3
drawn	LMM	status	Stat. Auth
checked	-	number	2402 PL03