



COPYRIGHT
DO NOT SCALE FROM THIS DRAWING. CONTRACTOR MUST CONFIRM SITE
DIMENSIONS BEFORE COMMENCEMENT OF WORK.
THIS DRAWING OR DESIGN IS THE COPYRIGHT OF PARVINDER VIRDEE AND
MAY NOT BE REPRODUCED WITHOUT WRITTEN CONSENT.
CONTRACTOR RESPONSIBLE FOR CORRECT SETTING OUT ON SITE. ANY
DISCREPANCIES TO BE NOTED TO THE DESIGNER IMMEDIATELY.


MARKED	REVISION	DATE
A	BUILDING REGS APPLICATION	06 02 23

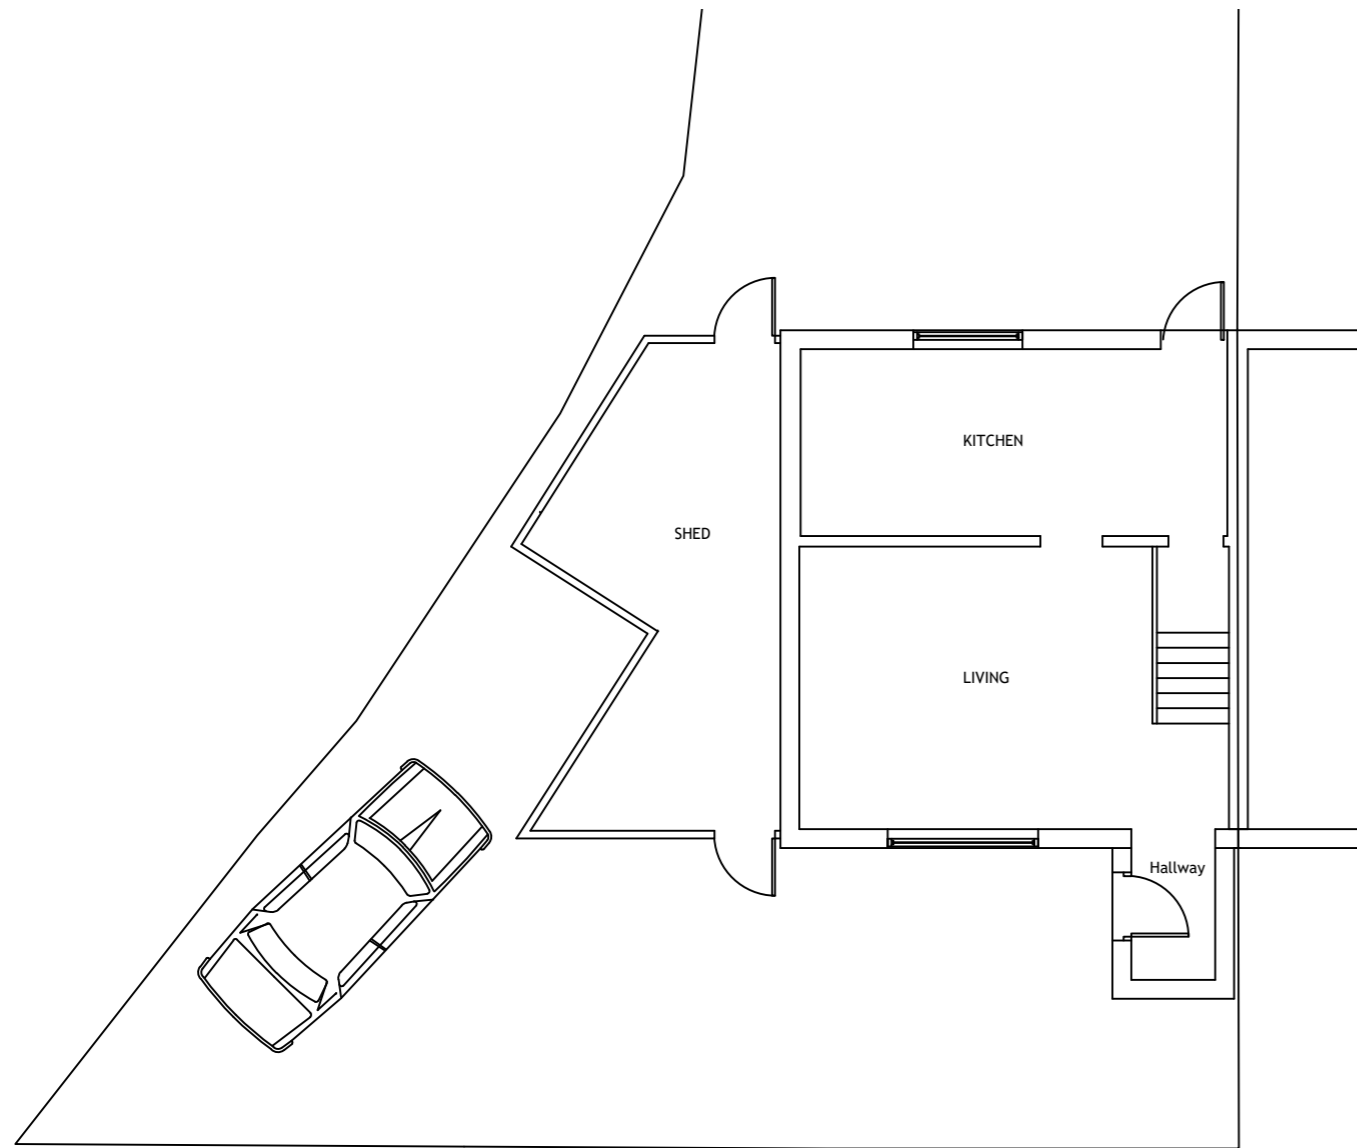

EXTG GROUND FLOOR

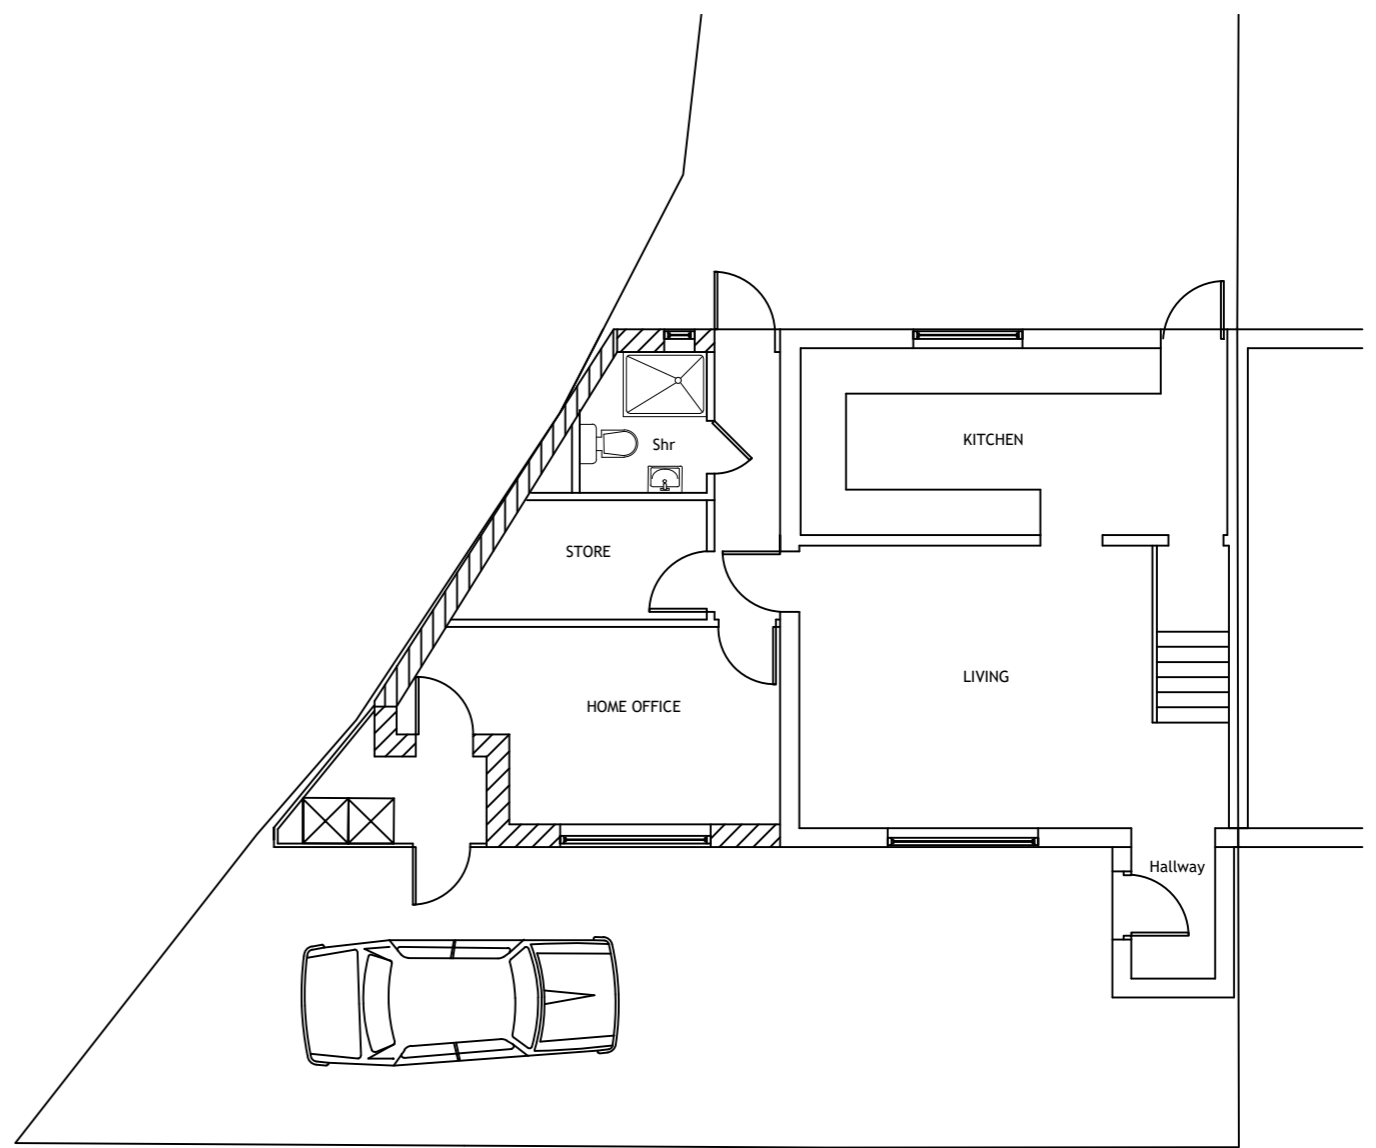


PROP GROUND FLOOR

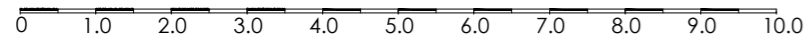

PROJECT:
**I HANDSWORTH WAY
WATFORD
WD19 7NS**

**DESIGN
169N**[®]
ARCHITECTURAL AND STRUCTURAL
DESIGN CONSULTANTS

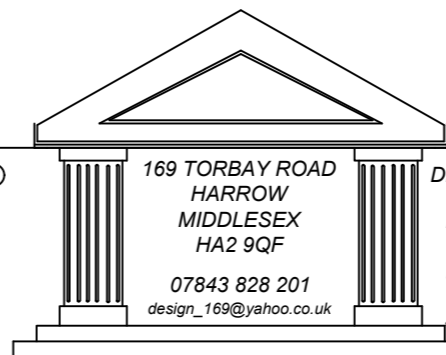

169 TORBAY ROAD
HARROW
MIDDLESEX
HA2 9QF
07843 828 201
design_169@yahoo.co.uk

DRAWING TITLE:
**EXTG & PROP
FLOOR PLANS &
SITE PLANS**

CHECKED: PARRY	DATE: SEPT 23
DRAWN: PSV	SCALE: 1/100
DRAWING NUMBER: 2316/P/10	