

Notes:
 1. This Drawing & Design are copyright and may not be reproduced without the written consent of Architectural Design & Management
 2. Use Figured Dimensions Only.
 3. The CONTRACTOR is to check and verify all Figured Dimensions, Site & Drainage Levels prior to commencement of work and notify the designer of any discrepancies.
 4. The Contractor is to check the drawing against all other relevant drawings, specifications and/or bills of quantities as issued.
 5. IF IN DOUBT - ASK!




PROPOSED FRONT ELEVATION



PROPOSED SIDE ELEVATION



PROPOSED REAR ELEVATION

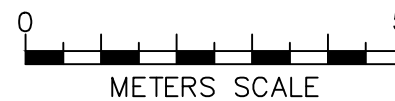

GENERAL MATERIALS

WALLS -
 FACE BRICKWORK WITH SANDSTONE
 COPING TO MATCH EXISTING

REAR ROOF -
 SINGLE PLY FLAT ROOF WITH LANTERN LIGHT
 AND PARAPET WALLS

WINDOWS / DOORS -
 TO MATCH EXISTING PROFILE

RAINWATER GOODS -
 BLACK UPVC TO MATCH EXISTING

PROPOSED FOUL AND SURFACE WATER TO
 DISCHARGE VIA EXISTING SEWERS.

project:
 PROPOSED SINGLE STOREY
 SIDE EXTENSION

client:
 MR. S. AINSCOUGH
 HURST HOUSE FARM
 HALFPENNY LANE
 HESKIN PR7 5PR

drawing title:
 PROPOSED ELEVATIONS

Rev	Date	Revision
-----	------	----------



scale:
 1:100

drawn: AG checked:

date:
 MARCH 2024

project no. ADM 240212	drg. no. 04	rev.
---------------------------	----------------	------