
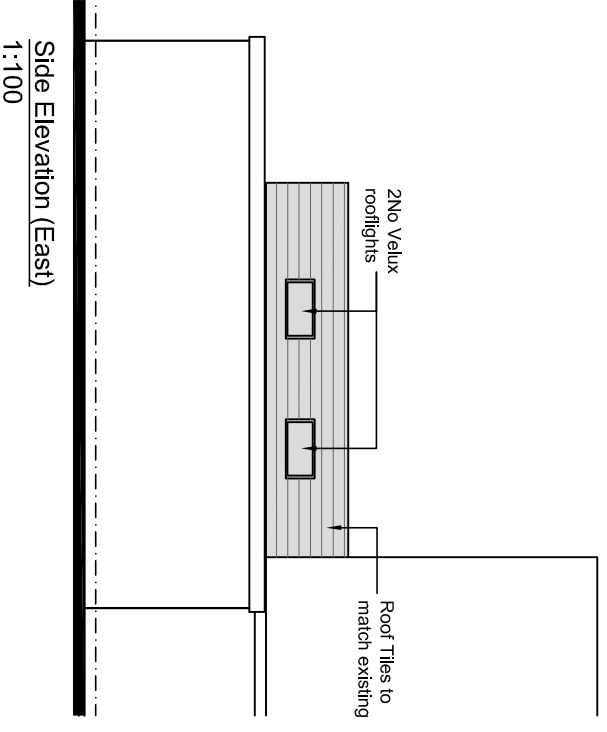
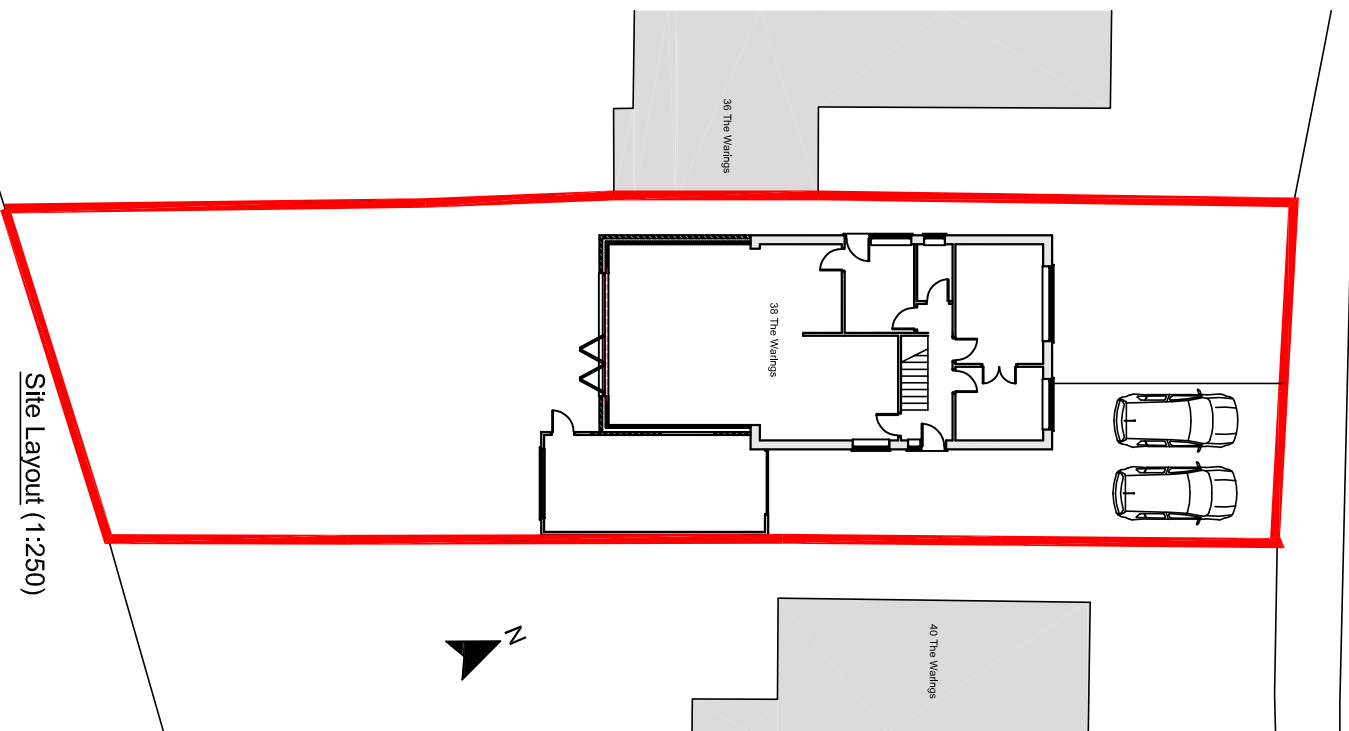



The Warrings

36 The Warrings
38 The Warrings

40 The Warrings

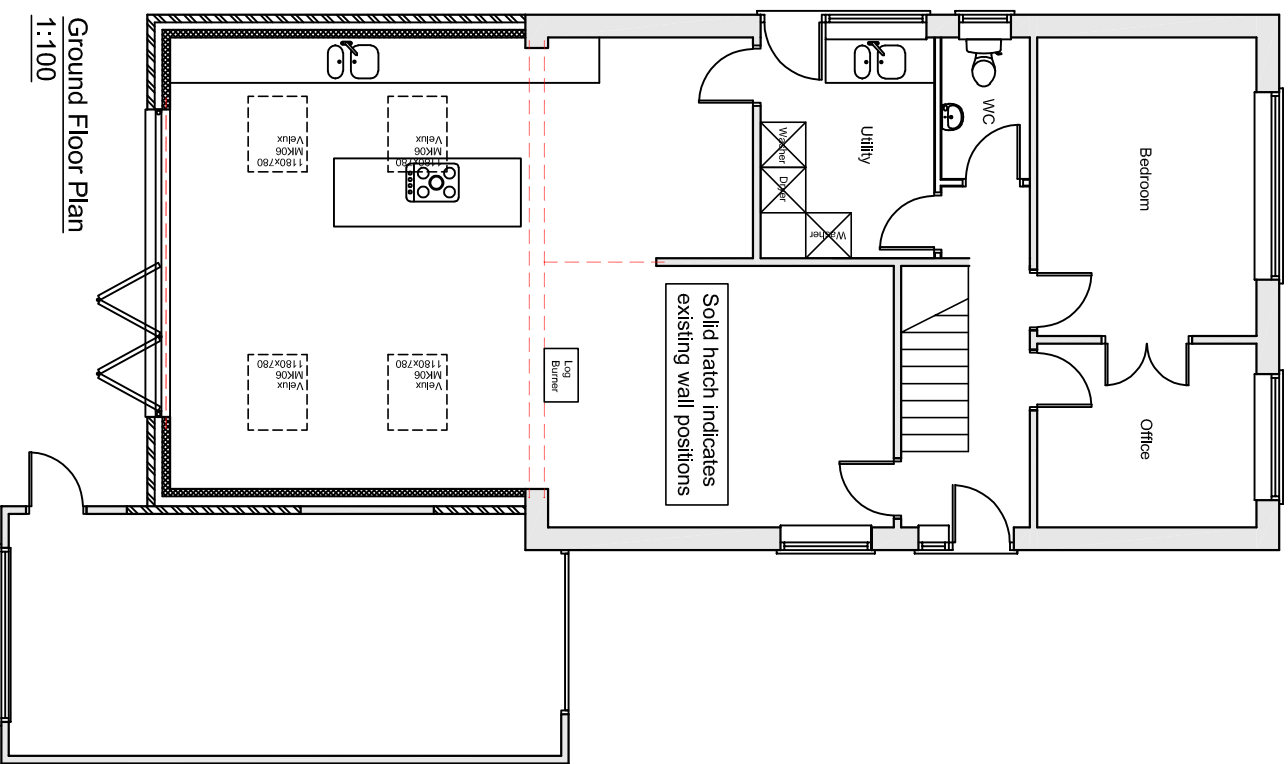

Drawing for planning purposes only. Must not be used for construction.

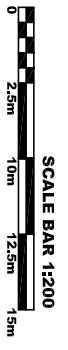

PlanXtend		Proposed Plans, Elevations and Site Layout	
Job 38 The Warrings Heskin PR7 5NZ	Title Proposed Plans, Elevations and Site Layout	Date 20.03.24	rev A
Revision details A Issued for Planning Approval	Date 20.03.24	scale As Stated @ A3	drawn TW-02
DWG Number TW-02	Date Mar 24	rev A	