


DO NOT SCALE - IF IN DOUBT ASK

MATERIALS KEY EXISTING

TIMBER CLADDING



BRICKWORK

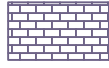

HPL PANELS (BLUE)





ALUMINIUM PANEL



ROOF CLADDING



ELEVATION 3

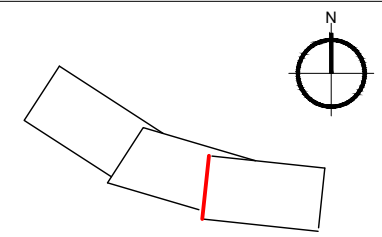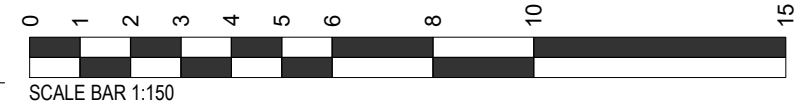

CLEAR LINE

RAWSON SPRING
WAY,
SHEFFIELD,
S6 1PG
UNITED KINGDOM

www.clear-line.co.uk
0044(0)114 231 5444
enquiries@clear-line.co.uk

NOTES:

REVISION:	DATE:
P01 - FIRST ISSUE	08/03/24
P02 - AMENDED SCALE BAR	22/03/24

CLM PHASE

CLIENT
GREY GR LIMITED PARTNERSHIP

PROJECT TITLE
X1 AIRE
CROSS GREEN LANE
LEEDS, LS9 8BS

DOCUMENT TITLE
ELEVATION 3
EXISTING

SCALE - A3	DRAWN BY
1:150	SK
DATE	CHECKED BY
08/03/24	SJ/DG/NT

DOCUMENT STATUS	REVISION
FOR INFORMATION	P02

DOCUMENT NUMBER
M5119-CLM-PL-005