


MATERIALS KEY
EXISTING

- TIMBER CLADDING
- BRICKWORK
- HPL PANELS (BLUE)
- ALUMINIUM PANEL
- ROOF CLADDING

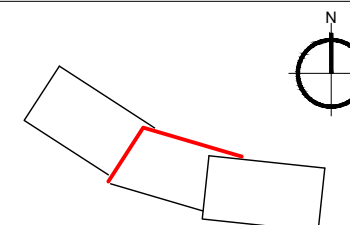

RAWSON SPRING WAY,
SHEFFIELD,
S6 1PG
UNITED KINGDOM
www.clear-line.co.uk
0044(0)114 231 5444
enquiries@clear-line.co.uk

CLEAR LINE


NOTES:



ELEVATION 5



ELEVATION 6

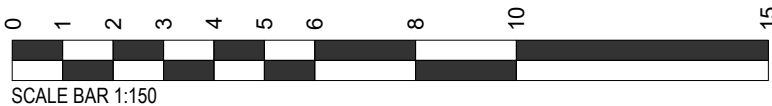

REVISION:	DATE:
P01 - FIRST ISSUE	08/03/24
P02 - AMENDED SCALE BAR	22/03/24

CLM PHASE

CLIENT
GREY GR LIMITED PARTNERSHIP

PROJECT TITLE
X1 AIRE
CROSS GREEN LANE
LEEDS, LS9 8BS

DOCUMENT TITLE
ELEVATION 5 & 6
EXISTING

SCALE - A3	DRAWN BY	REVISION
1:150	SK	P02
DATE	CHECKED BY	
08/03/24	SJ/DG/NT	

DOCUMENT STATUS
FOR INFORMATION

DOCUMENT NUMBER
M5119-CLM-PL-007