


DO NOT SCALE - IF IN DOUBT ASK

MATERIALS KEY EXISTING

TIMBER CLADDING



BRICKWORK

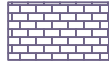

HPL PANELS (BLUE)




ALUMINIUM PANEL



ROOF CLADDING



ELEVATION 2

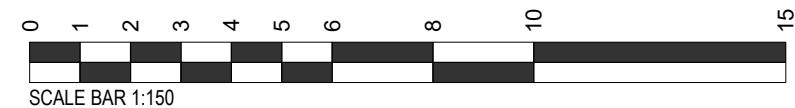

RAWSON SPRING
WAY,
SHEFFIELD,
S6 1PG
UNITED KINGDOM

www.clear-line.co.uk
0344(0)154 231 5444
enquiries@clear-line.co.uk

CLEAR LINE

NOTES:

REVISION:	DATE:
P01 - FIRST ISSUE	08/03/24
P02 - AMENDED SCALE BAR	22/03/24

CLM PHASE

CLIENT
GREY GR LIMITED PARTNERSHIP

PROJECT TITLE
X1 AIRE
CROSS GREEN LANE
LEEDS, LS9 8BS

DOCUMENT TITLE
ELEVATION 2
EXISTING

SCALE: A3 1:150	DRAWN BY SK
DATE 08/03/24	CHECKED BY SJDG/NT

DOCUMENT STATUS
FOR INFORMATION

REVISION
P02

DOCUMENT NUMBER
M5119-CLM-PL-004