


- Outdoor Wall Light (with motion detection)
- Tarmacadam
- Yorkstone Chippings
- Yorkstone Paving Flags (450 square)
- Native Species Boundary Hedge

Mixed Species Native Boundary Hedge Planting:

Name:	Abbv.	Height(cm)	Root	Containers	Habit	% In Mix
Corylus avellana	Ca	40-60	UK Cell grown	/	Branched	20%
Crataegus monogyna	Cm	60-80	C (UK grown)	2L	Transplant - seed raised	50%
Cornus sanguinea	Cs	40-60	C (UK grown)	2L	Branched	10%
Sambucus nigra	Sn	60-80	C (UK grown)	2L	Branched	10%
Ilex aquifolium	Ia	40-60	C (UK grown)	2L	Leader & Laterals	5%
Viburnum opulus	Vo	40-60	UK Cell grown	2L	Branched	5%

Notes:
 Hedge species to be planted in a double staggered row at 500mm centers, 450mm between rows.
 Hedge to be maintained at a maximum height of 1m.
 Hedge plants to be protected with 600mm Tubex Shelterguard Shrub Shelters supported by 32mm x32mm tantalised stakes.
 Hedges to be planted within off the rol fully blo-degradable weed control membrane to suppress weeds and conserve ground moisture.
 Product Ecotec MuichMat by Hy-Tex or similar approved, installed and secured with ground pegs in accordance with manufacturer.
 Shrubs to be sourced as local to the site as possible and "UK-Grown" in accordance with current bio-security best practice.

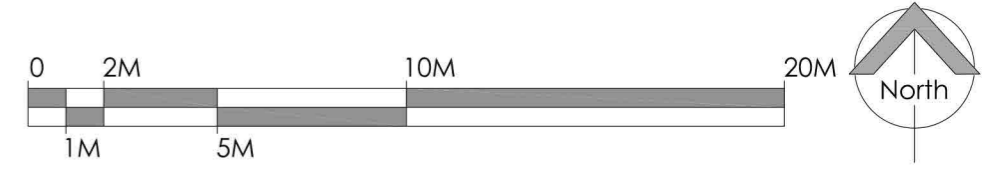

PROPOSED SITE PLAN
1:200

Copyright Notice: This drawing is the copyright of Design Studio - North LLP (Architects) and shall not be reproduced without permission. © 2023			Project		Client	
			Proposed External Works at Tithe Barn Lane Bardsey, Leeds LS17 9DX		Durkan Developments	
Dwg. Purpose Condition Discharge			A		Dwg. Title	
No.			Revision / Issue		Date	
			landscaping revised		03/2024	



Dwg. No.		Rev.	
578-001-1001		A	
Scale		Date	
1:50, 1:200 @ A3		October 2023	
Drawn by		Checked	
GSB		DKW	