



1 EXISTING BLOCK PLAN  
1:500

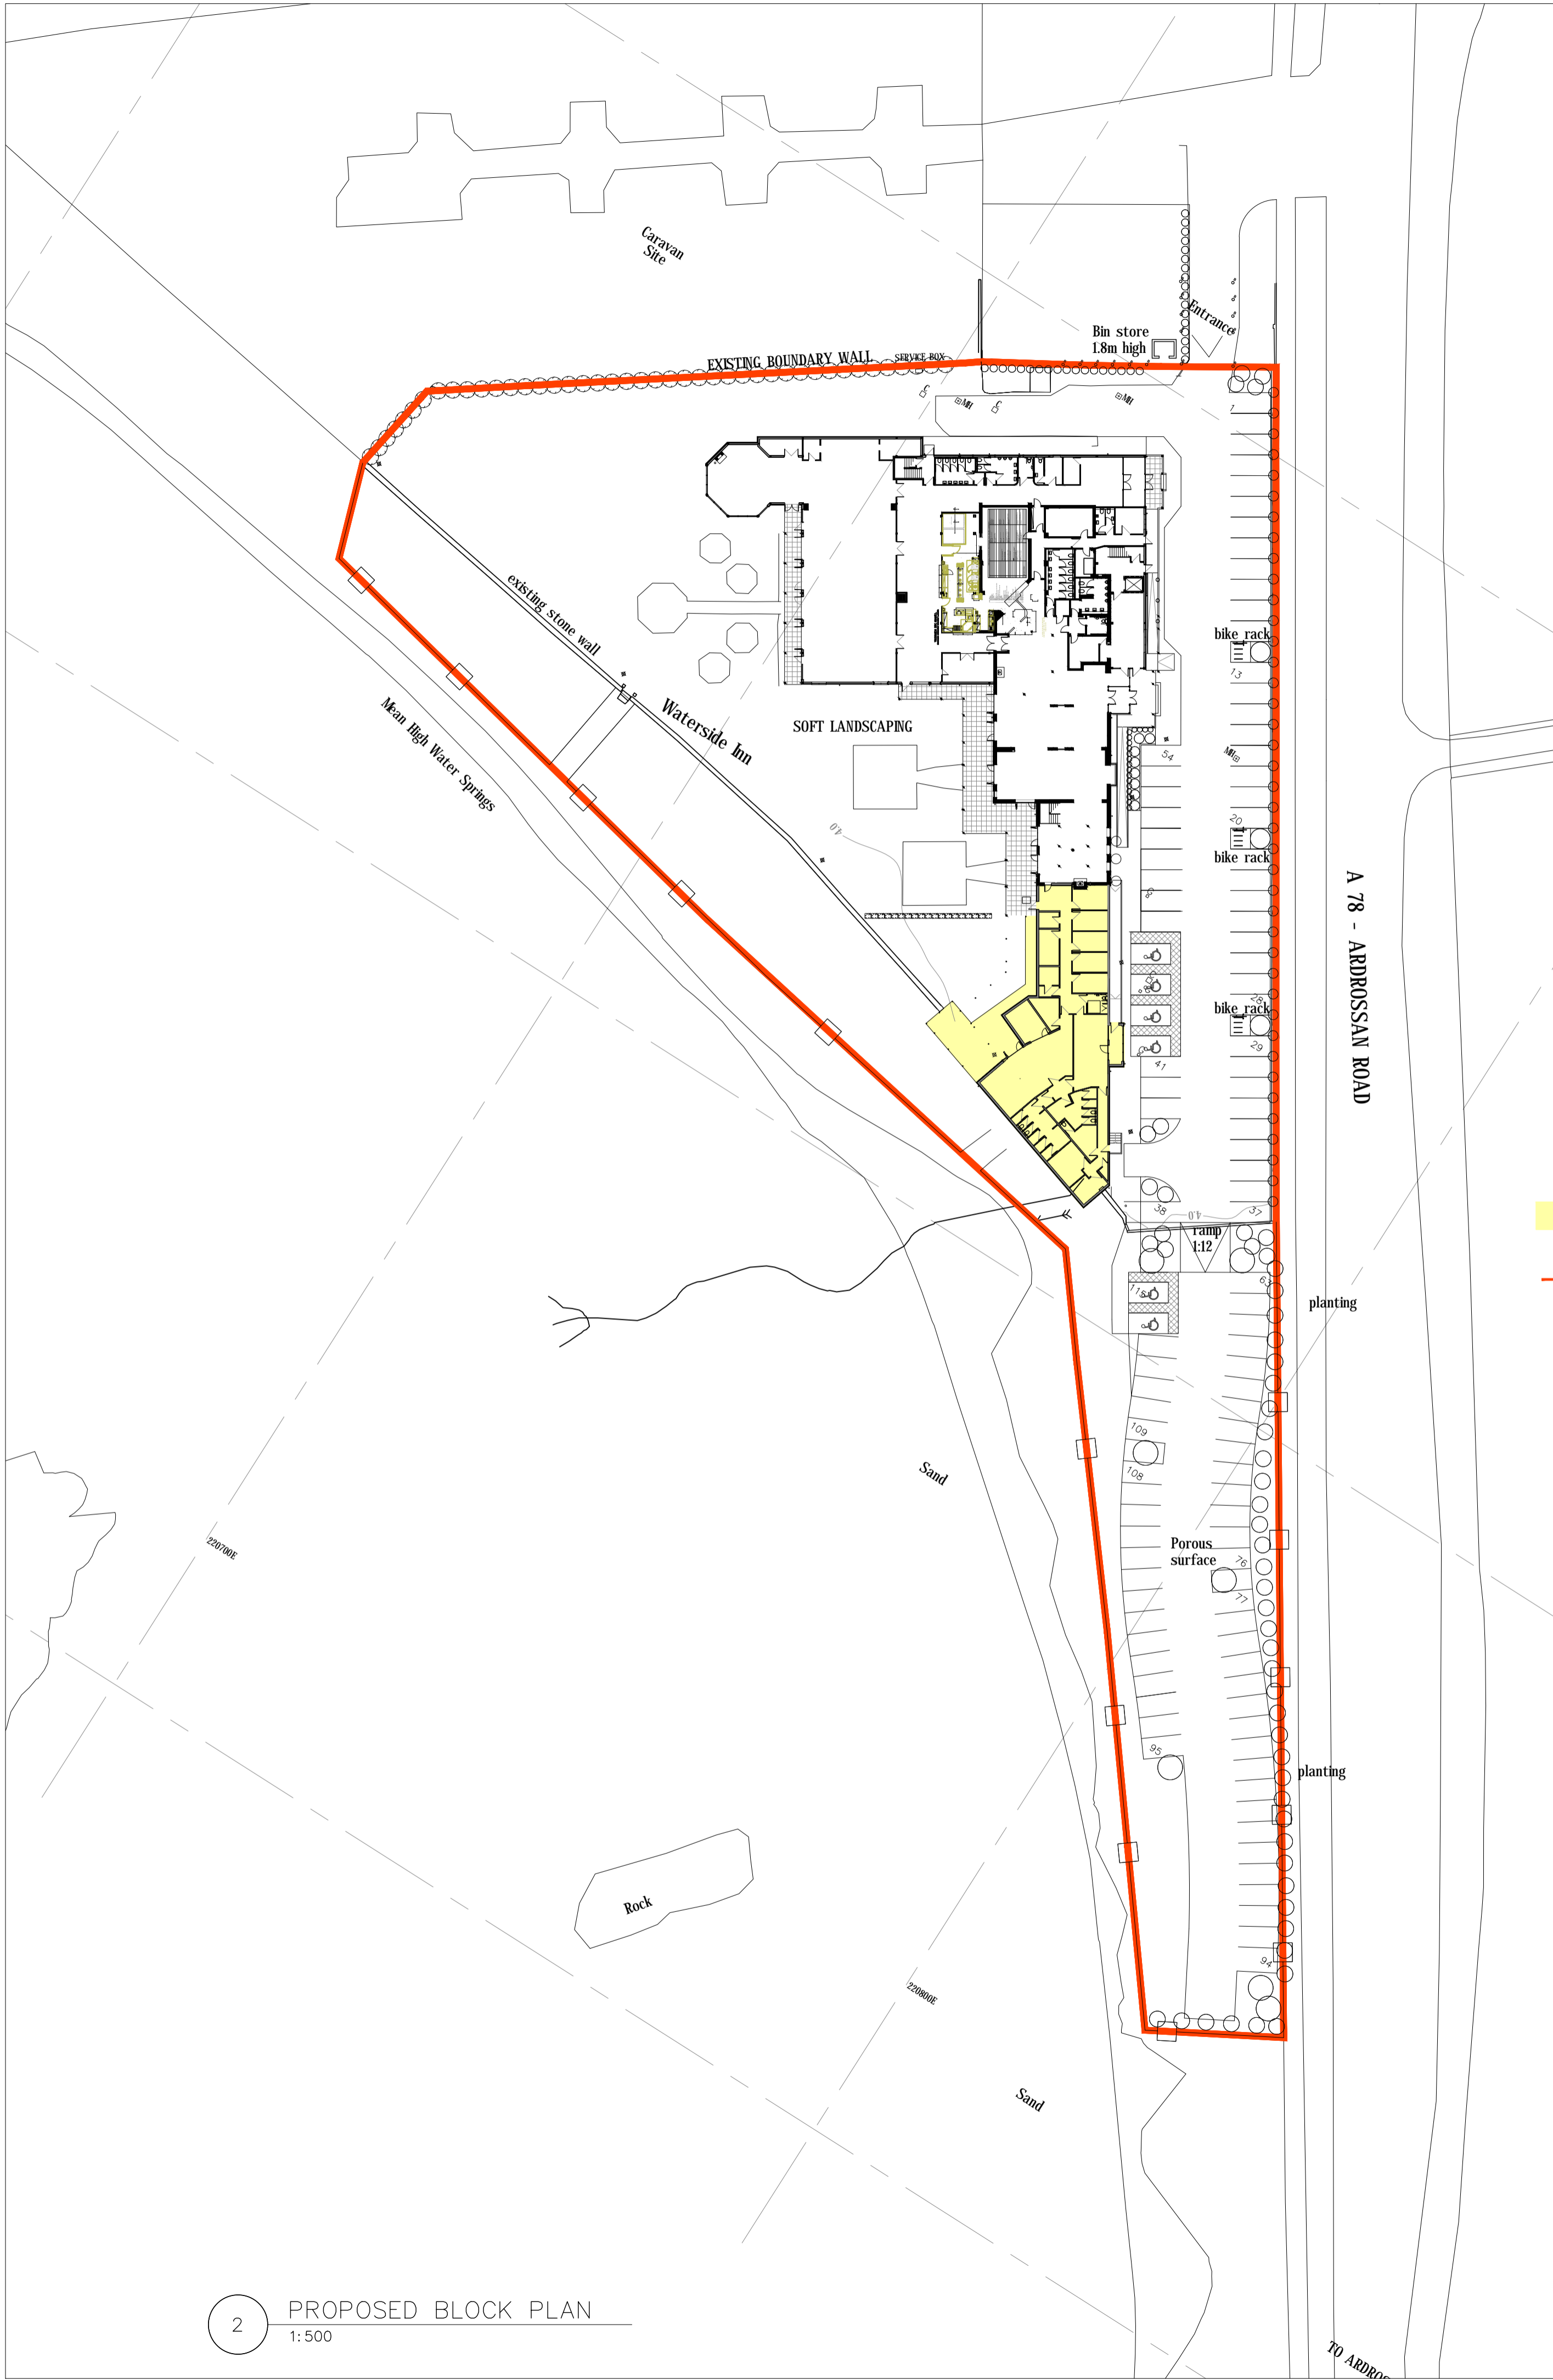


2 PROPOSED BLOCK PLAN  
1:500

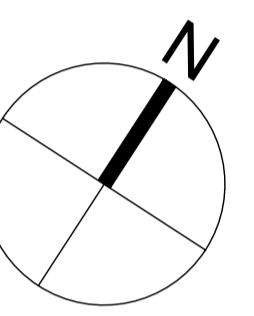

GENERAL LEGEND

- YELLOW WASH  
- PROPOSED WORKS
- RED LINE  
- BOUNDARY

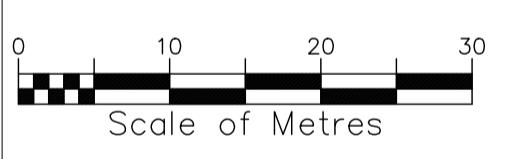

Notes	Date
PLANNING	
Revision	

**NORRIE TOCH STUDIOS LTD**  
 DESIGNERS, ARCHITECTURAL AND  
 DEVELOPMENT CONSULTANTS  
 83 Princes Street, Edinburgh  
 EH2 2ER, Scotland, UK  
 T: +44(0)131 281 0119  
 F: +44(0)131 777 2625  
 email: TchV5@aol.com

Client:	Malcolm Simpson
Project:	Waterside Inn, Seamill Alterations & Extensions
Drawing:	Existing Block Plan Proposed Block Plan
Date:	MAR 2024
Scale:	1:500 @ A1
Drawing Number:	082C/002/PL

This drawing is the property of Norrie Toch Studios Limited. Copyright is reserved by the said Norrie Toch Studios Limited and this drawing is issued on condition that it is not copied, reproduced, retained or disclosed to any unauthorised person, either wholly or in part, without prior consent in writing from Norrie Toch Studios Limited.

DO NOT SCALE FROM THIS DRAWING  
ALL DIMENSIONS TO BE VERIFIED ON SITE