

This Drawing is the Copyright of J.E.D. Design (A.S.) Ltd and is not to be reproduced without prior consent

REVISIONS

Rev	Description	Date	By

NOTES


Job:
 Proposed Replacement Porch,
 28, North Street West,
 Uppingham,
 Rutland.

For
 Ms M.SKEMPTON


Title:
 Planning

Scale: 1:100	Drwg No: 3291/2	Date: Mar 24	Rev:
-----------------	--------------------	-----------------	------


J.E.D. Design
 (Architectural Services) Ltd
 Member of the Chartered Institute of Architectural Technologists
 The Drawing Room, Gunnsbrooke Close, Great Bowden, Leics, LE16 7HB
 Email: jeddesign@yahoo.com Mobile: 07760 224851

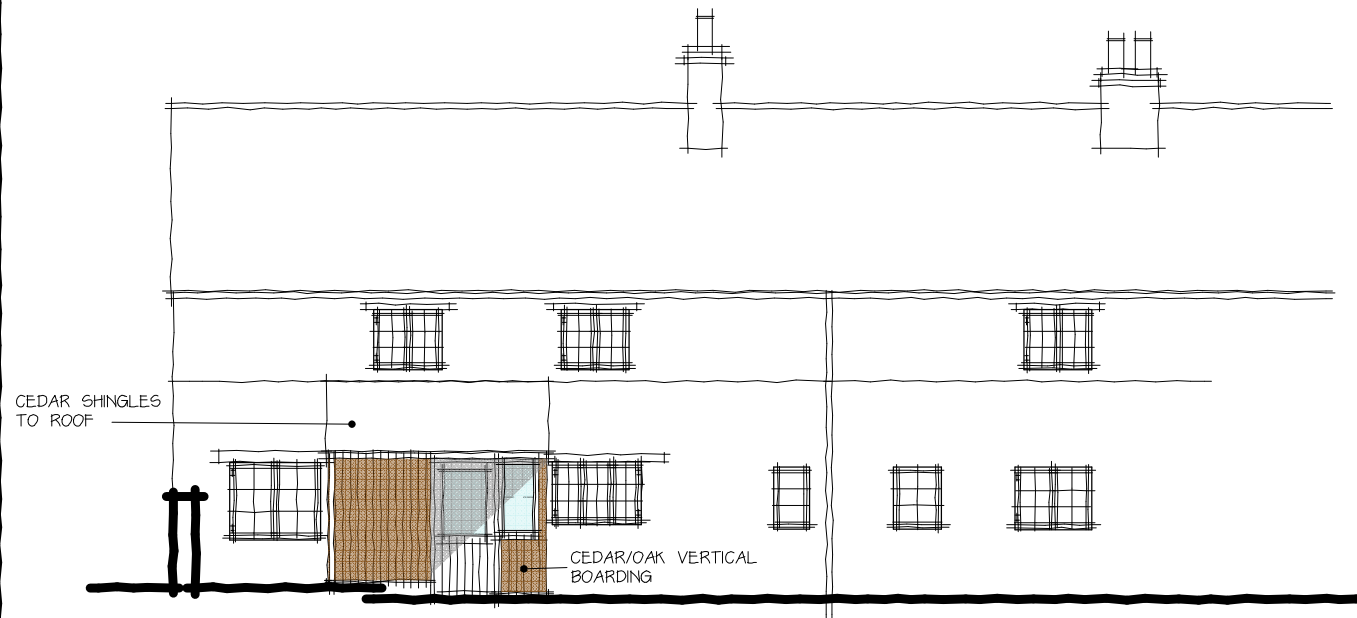
PROPOSED SOUTH WEST ELEVATION

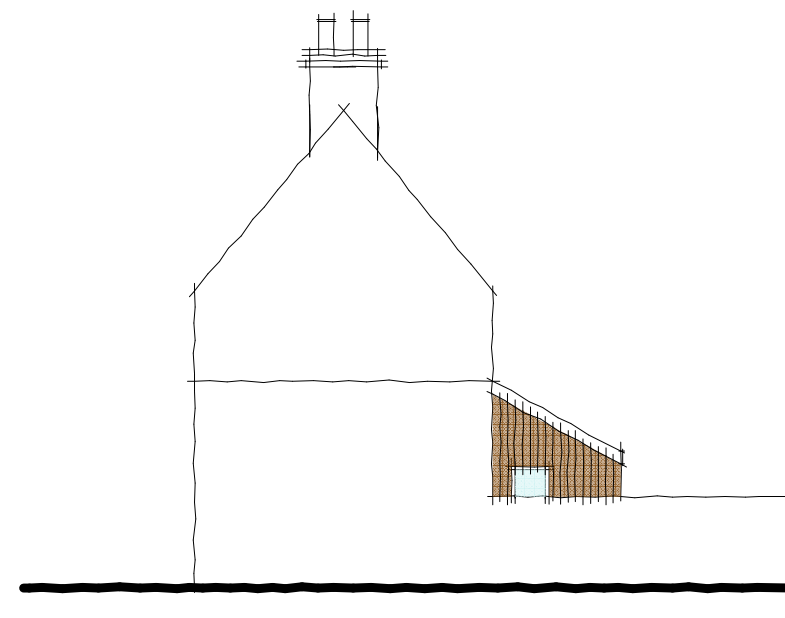

PROPOSED NORTH WEST ELEVATION

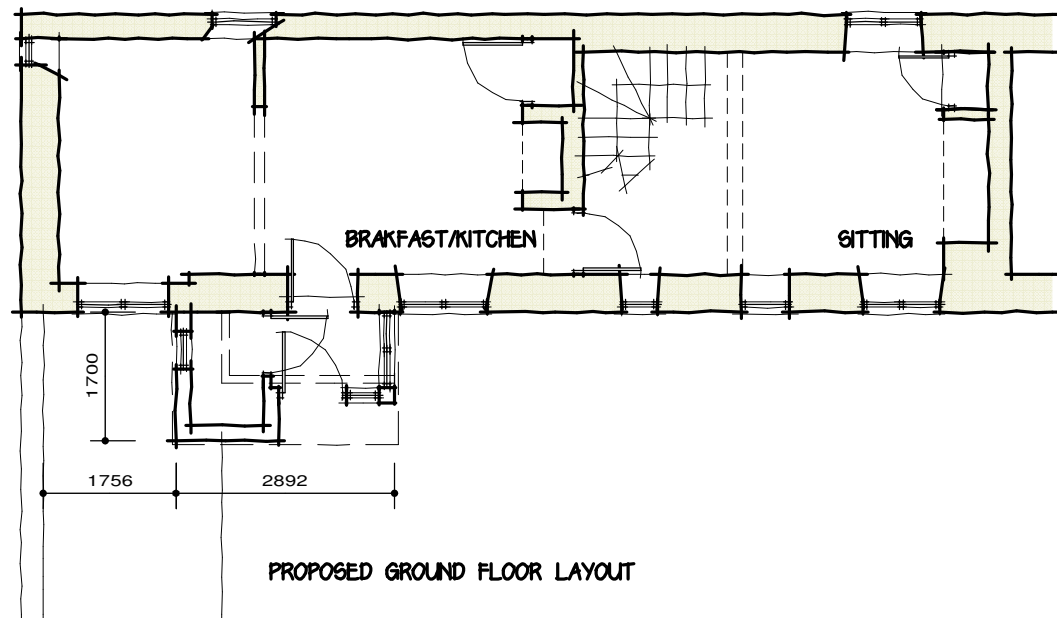

PROPOSED GROUND FLOOR LAYOUT

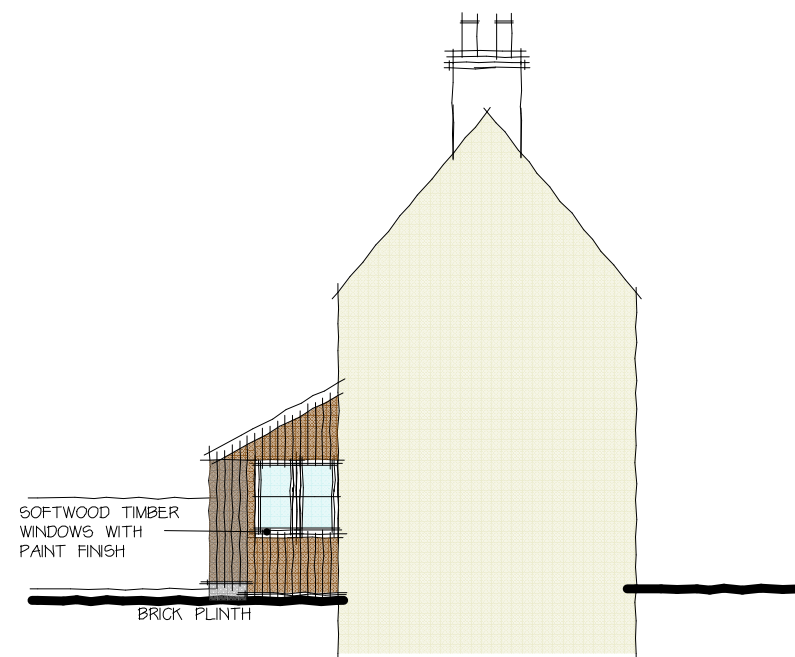

PROPOSED SOUTH EAST ELEVATION

