


Ref A
 Front elevation shop front - high level fascia signage
 Illumination - as existing trough light
 Lettering- applied fret cut letters on locators
 Green-Ral 6025
 Yellow - Ral 1012

Ref C
 Front elevation low level wall sign to front of store.
 Illumination- trough lighting - Ral 1013
 Lettering- Franklin Gothic Medium

Ref D
 Side east elevation wall sign
 Illumination- trough lighting - Ral 1013
 Lettering- Franklin Gothic Medium
 2400 x 1500

Proposed Block Plan - Scale 1:500 New signage

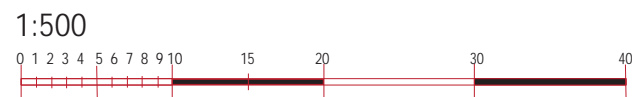

Ref: Proposed block plan Proposed signage

Date: February 2024

Drw. No. FEB24/J/PBP/PS (C)

Rev B - April24 - remove section of yellow shading

A3 Rev C - April24 - remove section of yellow shading

jeremy page associates
 design & architecture

survey - design - council - process

jeremy page associates | 12 the rope walk | sandhurst | cranbrook | kent | tn18 5jd
 01580 850113 | jkp@padesign.co.uk | www.jpadesign.co.uk