

New directional up-lighters illuminate planting.

Armoured cable concealed under chipping and within planting beds



Proposed wall mounted up/down light fitting



Proposed directional up-lighter


**SPECIFICATION**

- NEW POWER  
Indicative armoured cable route and circuits. (Electrician to advise)
- DIRECTIONAL UP-LIGHTER  
Warm white.
- WALL MOUNTED UP/DOWN LIGHT  
Warm white.
- CONCEALED LED STRIP-LIGHT  
Warm white.

**REVISIONS**  
 A 09.01.24 Update lighting layout  
 B 30.01.24 Notes. Relocate existing



1:125

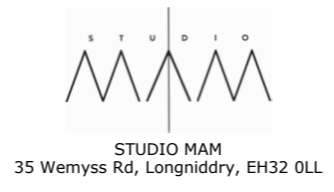

Client  
Mr Greer

Project:  
Sadrift  
1 Marine Terrace  
Gullane  
EH31 2AY

Drawing title:  
PROP EXTERNAL LIGHTING LAYOUT

Note: This drawing is property of Studio MAM. Copyright is reserved by them and drawing is issued on the condition that it is not copied, reproduced or disclosed to any unauthorised person, wholly or in part, without written consent of Studio MAM. Studio MAM will not accept responsibility for errors made by others in scaling from this drawing. All construction information should be taken from figured dimensions only.

Date: 06.12.23	Drawing Number: 23009 AL(0)11	Rev: B
Scale: 1:125	Drawn by: MAM	Ref: PRE-PLANNING