
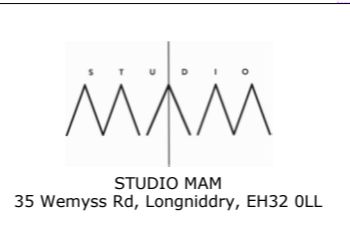


**TREE SPECIFICATION**

PLEACHED TREE  
Prunus lusitanica  
1.8 clear stem. 1.5x1.5m frame

CYPRESS  
Cupressus sem. 2.5-3m totem  
(Evergreen)

TOPIARY  
Prunus lusitanica. Crown lifted  
OR Full Standard.

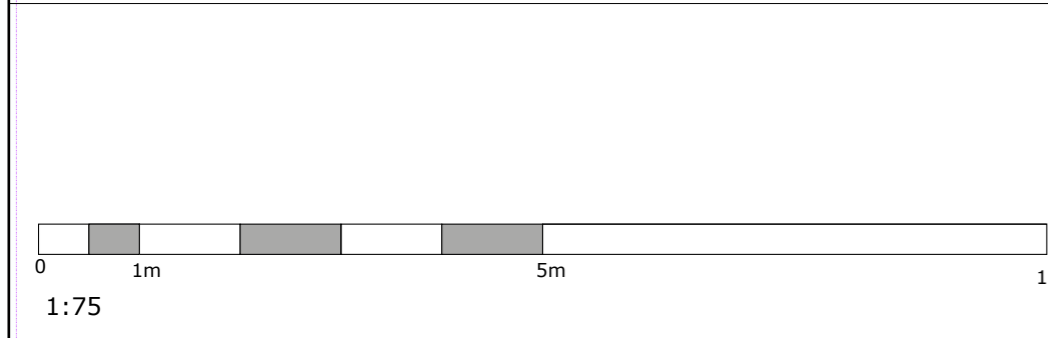

Client  
Mr Greer

Project:  
Seadrift  
1 Marine Terrace  
Gullane  
EH31 2AY

Drawing title:  
PROP SECTIONS

Note: This drawing is property of Studio MAM. Copyright is reserved by them and drawing is issued on the condition that it is not copied, reproduced or disclosed to any unauthorised person, wholly or in part, without written consent of Studio MAM. Studio MAM will not accept responsibility for errors made by others in scaling from this drawing. All construction information should be taken from figured dimensions only.

Date: 27.01.24	Drawing Number: 23009 AL(0)03	Rev: -
Scale: @A3	Drawn by: MAM	Ref: PRE-PLANNING