


SECTION B 1:75
FRONT GARDEN


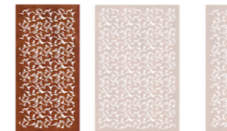


SPECIFICATION
 PROPRIETARY SCREEN PANELS
 Garden screen with laser cut pattern detail. Corten Steel finish.

PANELS DIMS:
 1780x1190x3mm, 895x1190x3mm

POST- Corten finish to match panel
 50x100mm

REF:
www.starkandgreensmith.com
 branches, or similar approved.

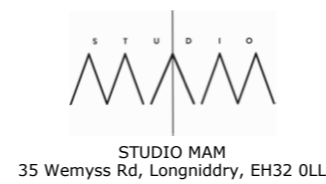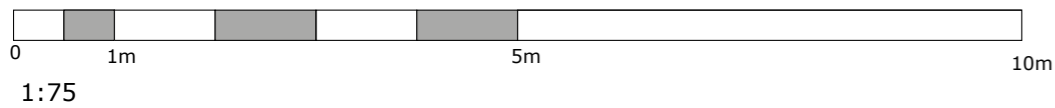

Client
Mr Greer

Project:
Seadrift
1 Marine Terrace
Gullane
EH31 2AY

Drawing title:
PROP SECTION B

Note: This drawing is property of Studio MAM. Copyright is reserved by them and drawing is issued on the condition that it is not copied, reproduced or disclosed to any unauthorised person, wholly or in part, without written consent of Studio MAM. Studio MAM will not accept responsibility for errors made by others in scaling from this drawing. All construction information should be taken from figured dimensions only.

Date: 27.01.24	Drawing Number: 23009 AL(0)03_01	Rev: -
Scale: @A3	Drawn by: MAM	Ref: PRE-PLANNING