



DETAIL A 1:20

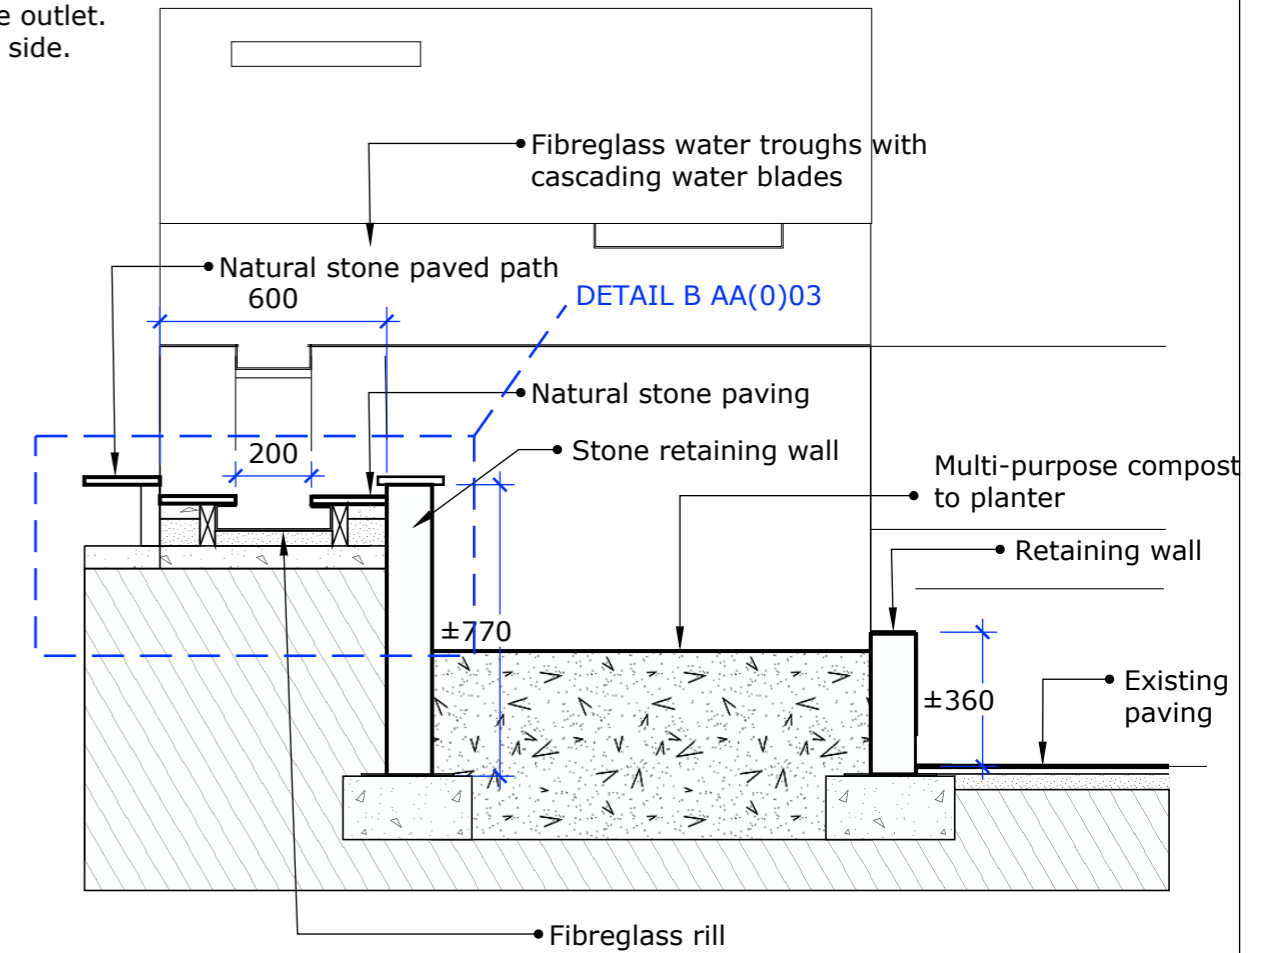

SECTION C-C 1:20

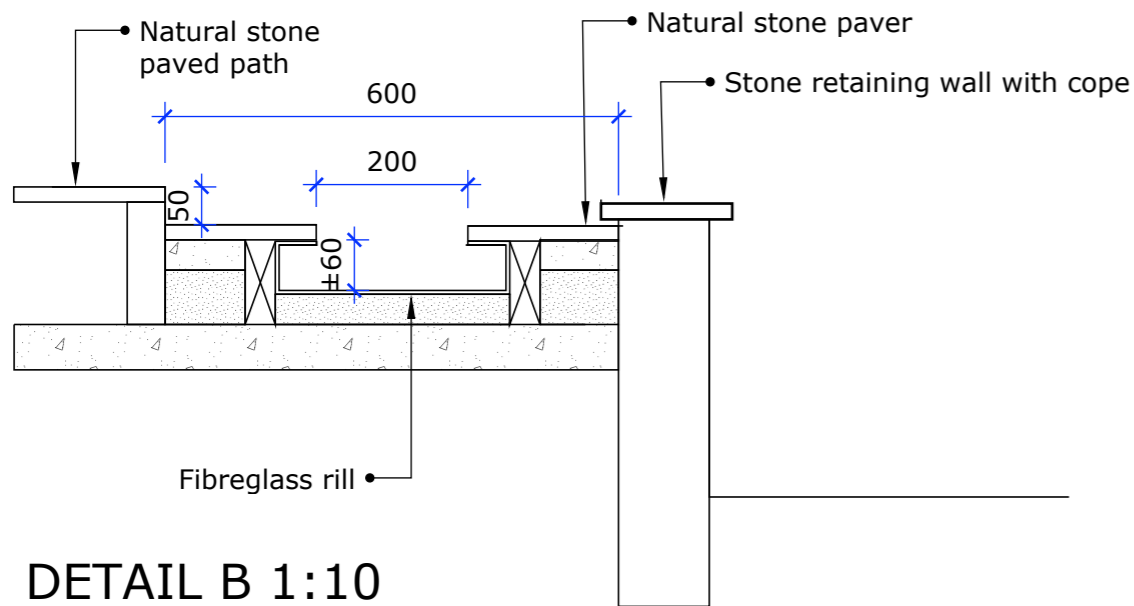


DETAIL B 1:10

SPECIFICATION


STONE RETAINING WALL
Sandstone drywall with cope
Or
Blockwork render finish. Colour to match sandstone. Smooth finish

WATER TROUGH & RILL
Fibreglass lacquered corten finish.

NATURAL STONE PAVING
Sandstone paving to match existing.
Colour TBC

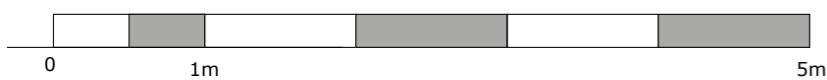

1:50

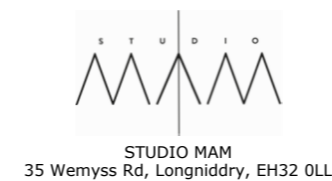

Client
Mr Greer
Project:
Seadrift
1 Marine Terrace
Gullane
EH31 2AY

Drawing title:
PROPOSED WATER FEATURE DETAILS

Note: This drawing is property of Studio MAM. Copyright is reserved by them and drawing is issued on the condition that it is not copied, reproduced or disclosed to any unauthorised person, wholly or in part, without written consent of Studio MAM. Studio MAM will not accept responsibility for errors made by others in scaling from this drawing. All construction information should be taken from figured dimensions only.

Date: 12.12.23	Drawing Number: 23004 AA(0)02	Rev: B
Scale: @A3	Drawn by: MAM	Ref: INFORMATION