



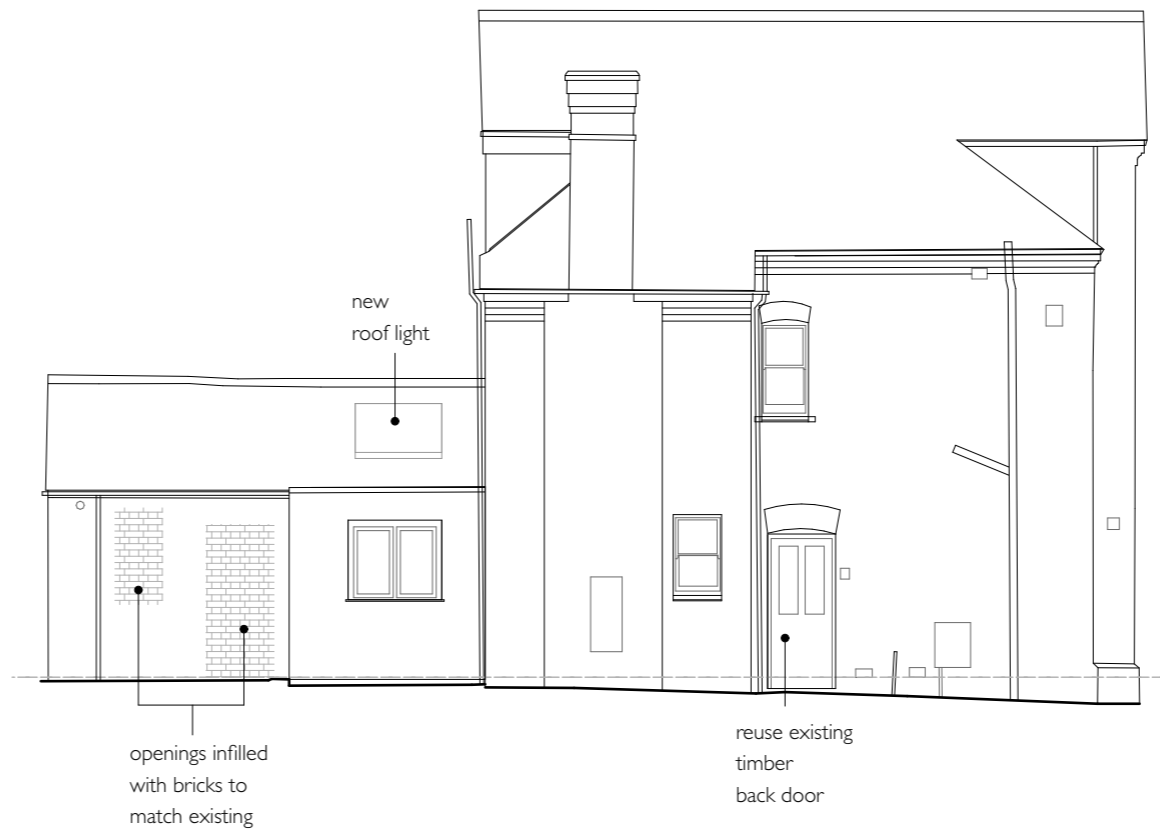


SOUTH ELEVATION



EAST ELEVATION

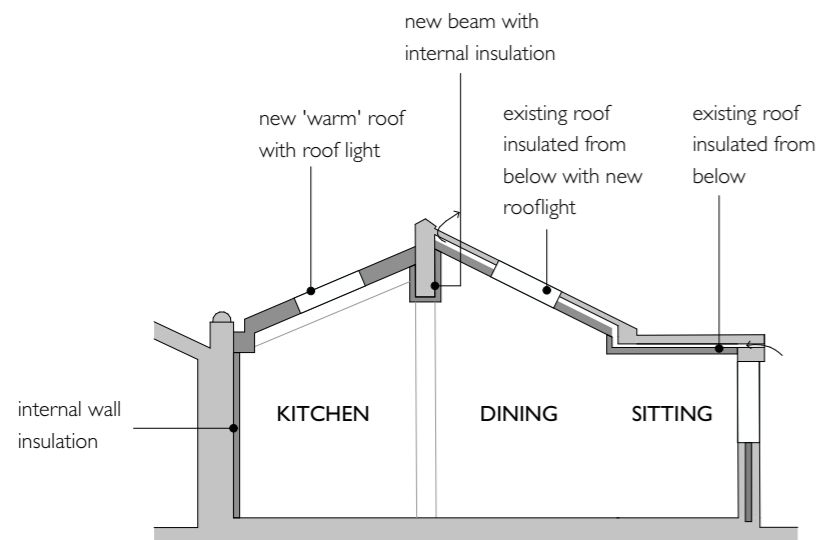

SECTION A-A

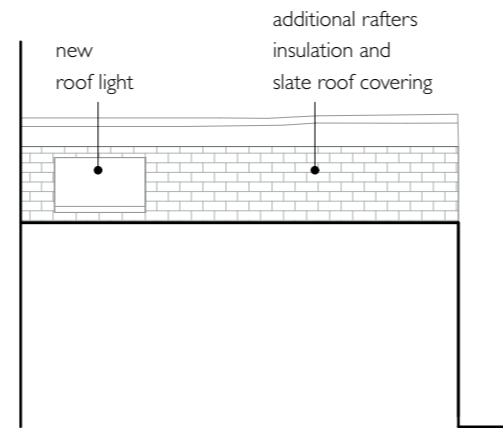

WEST ELEVATION

Drawing No.

2.2

Drawing Name:

PROPOSED ELEVATIONS

Project Description

Internal Alterations

Client

Mr Capstick

Project Address

7 North Hermitage, Shrewsbury SY3 7JW

Scale

1:100 @ A3

Date

28/03/2024

Rev

A

PLANNING

These drawings are copyright and may not be reproduced wholly or in part without prior written consent of the author ©

All measurements in millimeters unless otherwise stated

C&O Architects

www.candoarchitects.co.uk
studio@candoarchitects.co.uk
07562862942