




Existing North Elevation

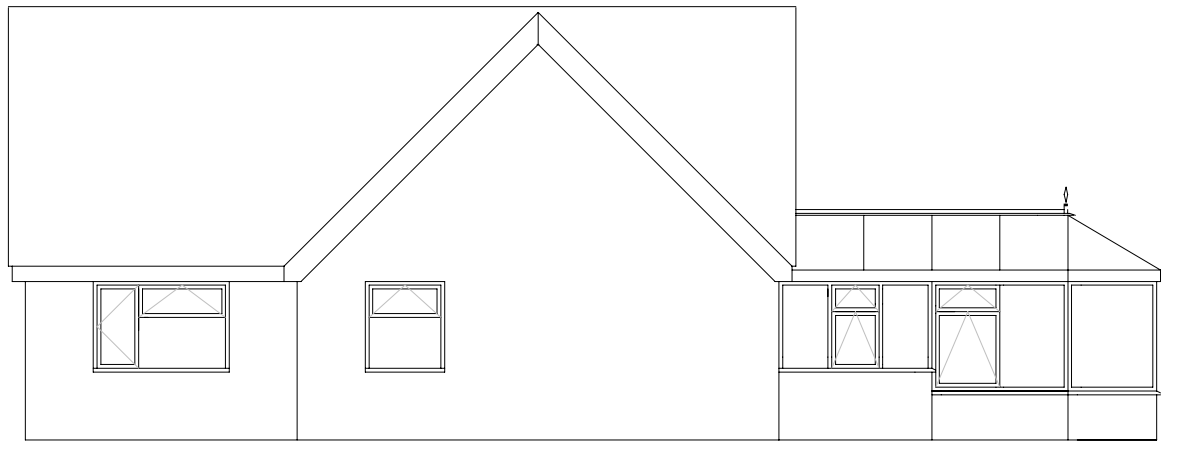


East Elevation

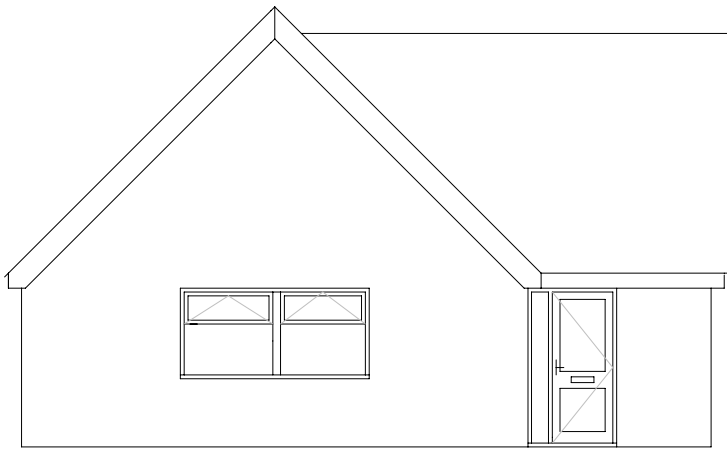

Existing South Elevation

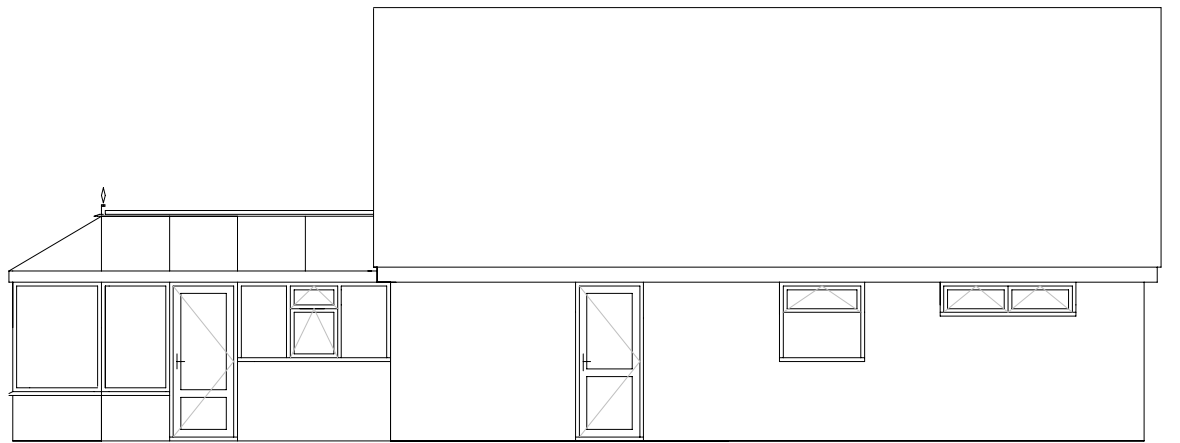

Existing West Elevation

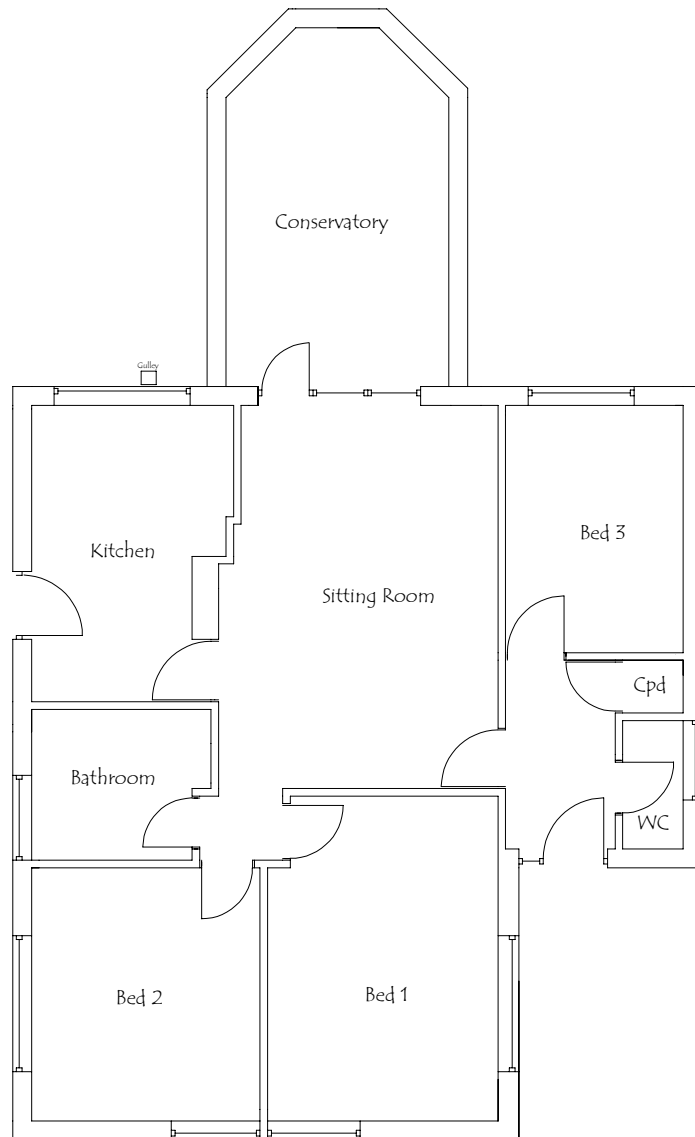

Existing Floor Plan

| | |
|--|--|
| <p>Proposed Single Storey Side Extension</p> <p>Mr & Mrs Taylor 101 Lockington Crescent Stowmarket Suffolk IP14 1DA</p> <p>Scale 1:100 @A3 March 2024 Existing</p> | <p>M K Plumb Building Services</p> <p>9 West View Stowmarket IP14 1SD</p> <p>07973 314323</p> <p>mal.plumb@hotmail.com www.mkplumbbuildingservices.com</p> |
|--|--|