




Proposed North Elevation

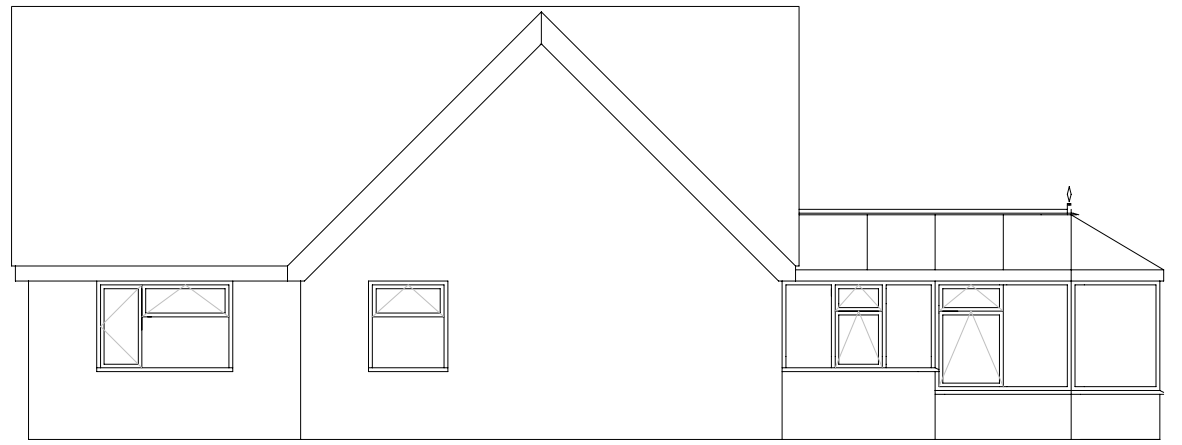


East Elevation

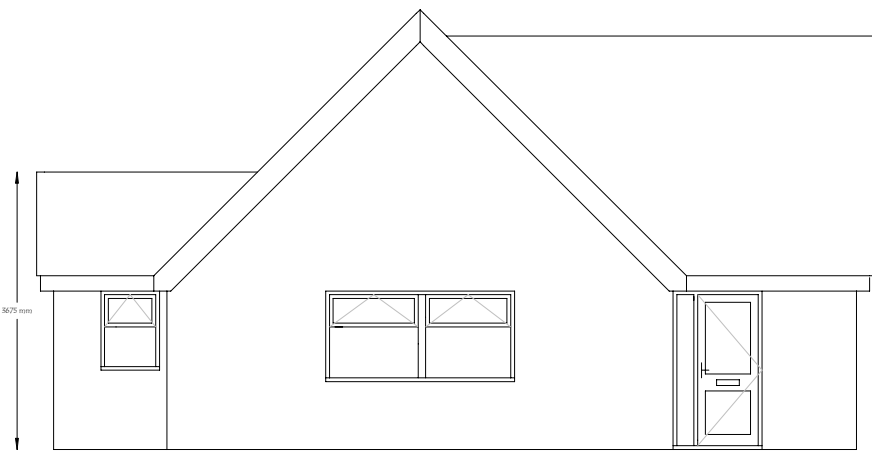

Proposed South Elevation

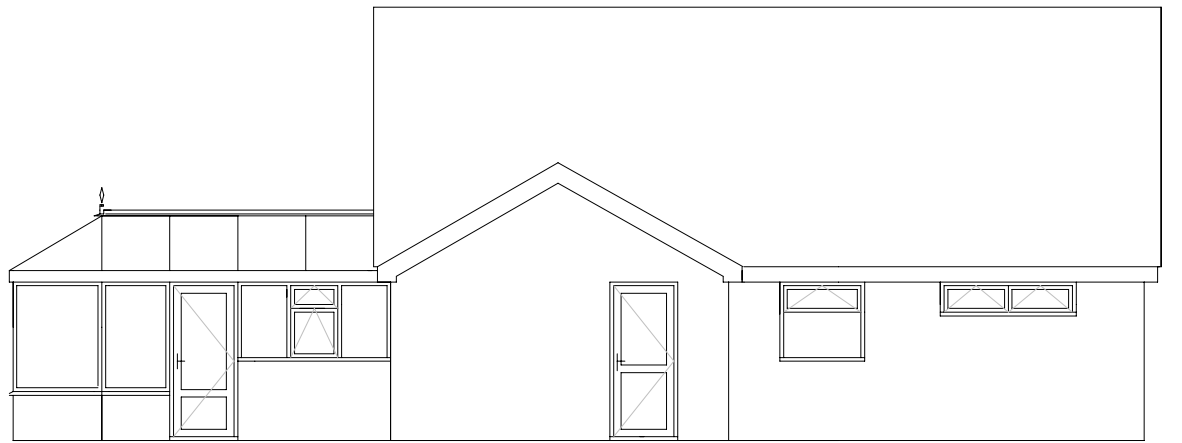

Proposed West Elevation

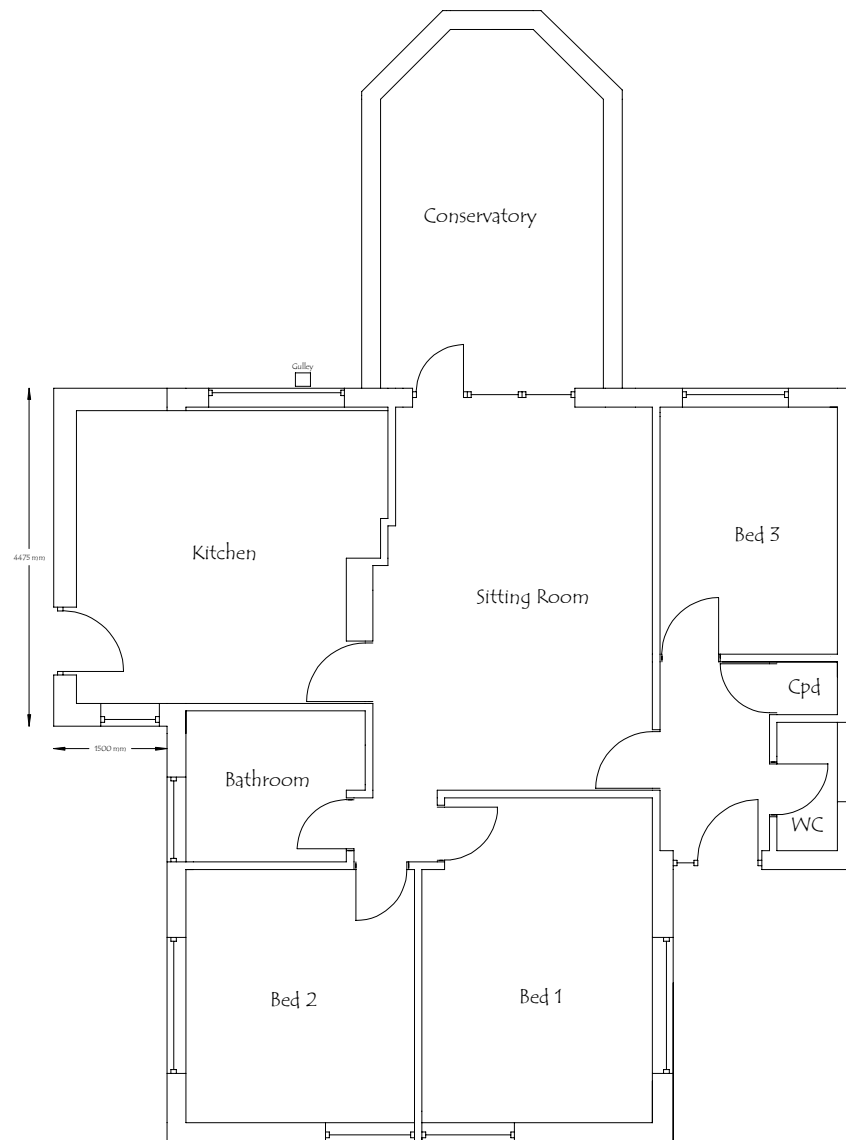

Proposed Floor Plan

Proposed Single Storey Side Extension

Mr & Mrs Taylor  
101 Lockington Crescent  
Stowmarket  
Suffolk  
IP14 1DA

Scale 1:100 @A3 March 2024 Proposed

M K Plumb  
Building Services

9 West View  
Stowmarket  
IP14 1SD

07973 314323

malplumb@hotmail.com  
www.mkplumbbuildingservices.com