


Typical Elevation Wall Detail

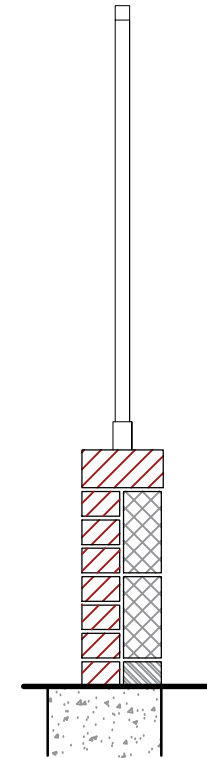

Typical Section Detail

DRAWING NOTE

- This drawing must not be reissued, loaned or copied without the written consent of Durrants.
- All errors, omissions, discrepancies should be reported to Durrants immediately.
- All dimensions to be checked before site fabrication by the contractor, his sub-contractor or supplier.
- Any deviation from the drawing to be reported to Durrants immediately.
- **This drawing is only to be used for the purpose identified in the boxes below.**
- DO NOT SCALE FROM DRAWING**

CDM 2015 DESIGNER RISK INFORMATION
In addition to the hazards/risks normally associated with the type of construction work detailed on this drawing which a competent contractor should be able to control using normal good practice and procedures. NOTE THE FOLLOWING UNUSUAL AND EXTRAORDINARY RISKS TO HEALTH AND SAFETY:-
CONSTRUCTION
MAINTENANCE/CLEANING
DECOMMISSIONING/DEMOLITION
Further information can be found on designer risk assessment number / document ref:-
It is assumed that all works will be carried out by a contractor competent under CDM 2015 working to an approved method statement and that unless otherwise advised a principle designer has been appointed

Rev.	Date	Details	Drawn	Checked
Issued for:				
PLANNING				
Client/Project:				
MRS J CROCKETT				
BERTS BARN AT FOXES LANE				
MENDHAM				
Drawing Title:				
WALL DETAIL				

Drawn	Checked	Size	Scale	Date
DC	TM	A4	1:20	FEB 24
Project No.		Drawing No.		Revision
304195		60-002		B

DURRANTS BUILDING CONSULTANCY
 Pump Hill House,
 2b Market Hill,
 Diss, Norfolk, IP22 4JZ

Tel: 01379 646603
 Mail: buildingconsultancy@durrants.com
 Website: www.durrantsbuildingconsultancy.com

