


A ONE X NEW BARREL PROJECTING SIGN C/W BRACKET
 SIZE. 1.3m x 1100mm. H.A.G. 3.75m.




B ONE X FASCIA SIGN C/W INDIVIDUAL LETTERS AND NEW TROUGH LIGHT
 SIZE. 5.4m x 500mm. H.A.G. 2.6m.




C ONE X SET OF SIGNWRITING
 SIZE. 1.2m x 1100mm. H.A.G. 3.9m.

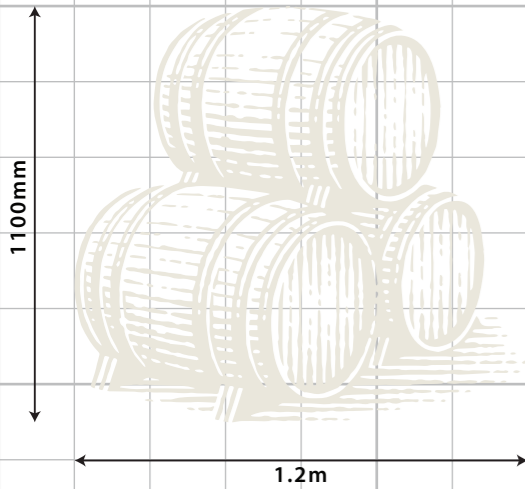


D FOUR X LED FLOOD LIGHTS
 SIZE. 0.23m x 168mm. H.A.G. 5.6m.

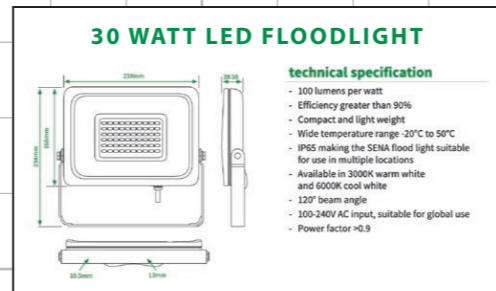


E TWO X WALL LIGHTS
 SIZE. 0.26m x 270mm. H.A.G. 2m.

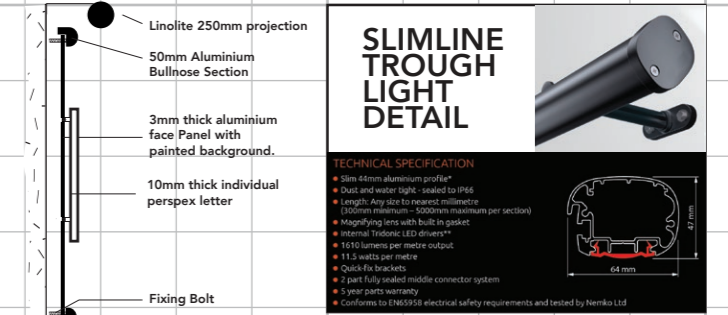



F ONE X LARGE CHALKBOARD
 SIZE. 1.67m x 1500mm. H.A.G. 0.6m.

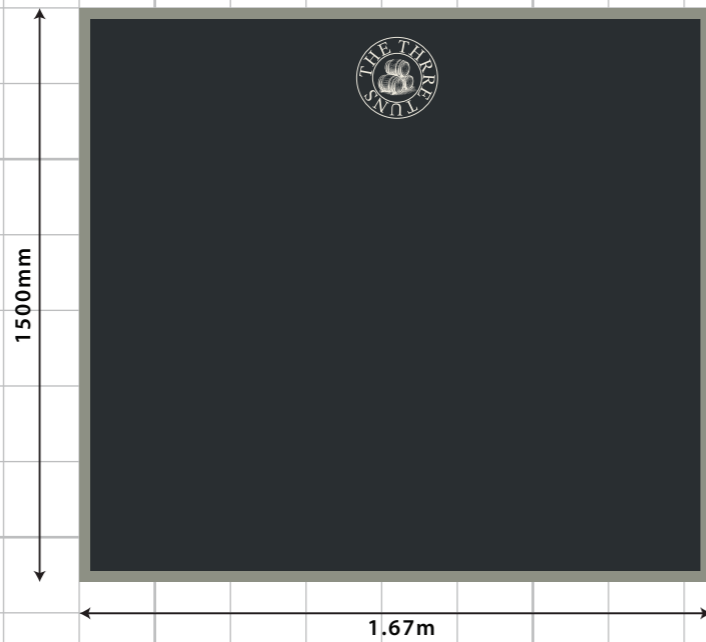

H ONE X SIGNWRITTEN LOGO TO COURTYARD
 SIZE. 2m x 2000mm. H.A.G. 0.5m.

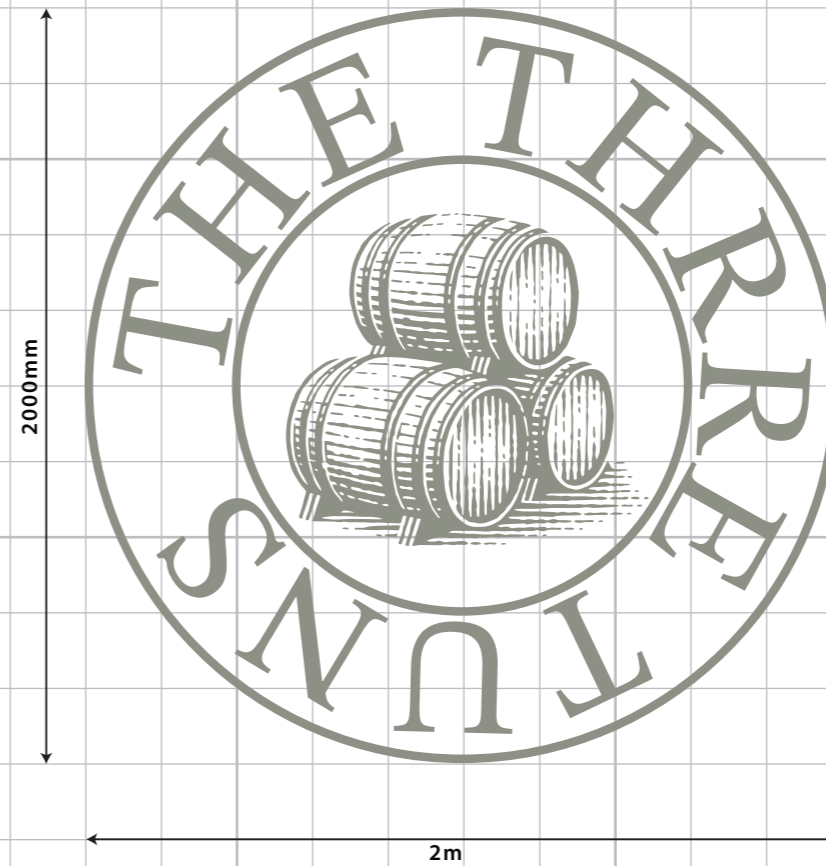

G ONE X ENTRANCE SIGN
 SIZE. 0.75m x 150mm. H.A.G. 1.8m.

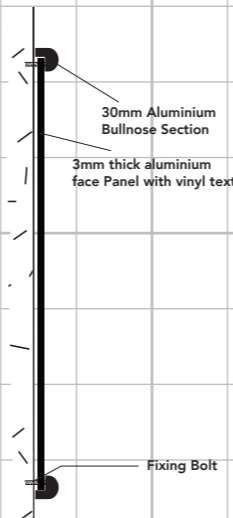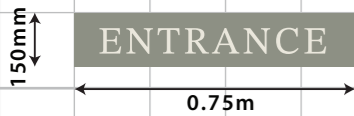

PLEASE REFER TO PAINT MANUFACTURER SWATCHES PRIOR TO APPROVAL

