


Cellar

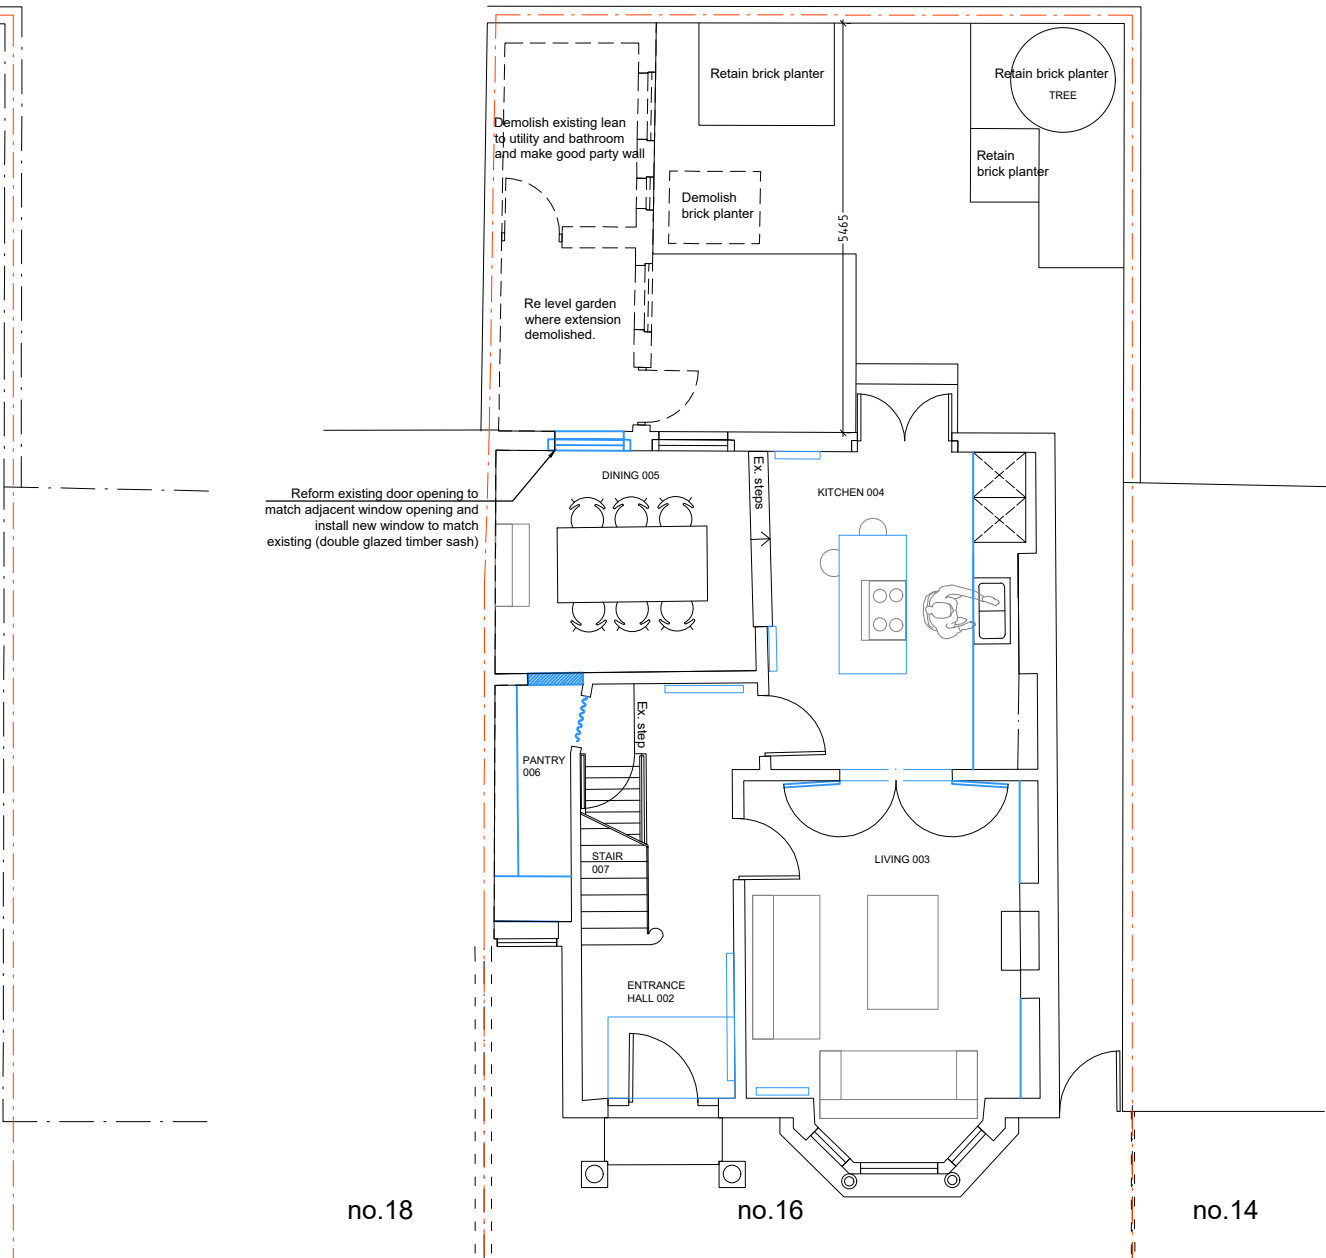


Ground Floor

Proposed cellar & ground floor plans (BHR_Pr 02)

31/03/2024

1:100 at A4

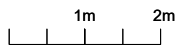

Do not scale from these drawings for construction purposes. These are not construction drawings and are for illustrative purposes only. The contractor is responsible for checking all dimensions on site prior to commencement of works with any errors being reported to LD immediately. The contractor is responsible for the proper performance of the construction work and shall be liable for ensuring that all work is completed to the satisfaction of the named building control officer and in accordance with current building regulation standards.

This document is confidential. The document copyright and any design right therein are the property of Laura Davies, unless otherwise specified on this document. The document and any information therein may not be used, copied or disclosed to any third party without prior written authorisation of Laura Davies.

© Laura Davies / lauradavies29@gmail.com



16 Bushey Hill Road
SE5 8QJ