



PROPOSED plan of property : No.14 Park Crescent, Rottingdean renovations

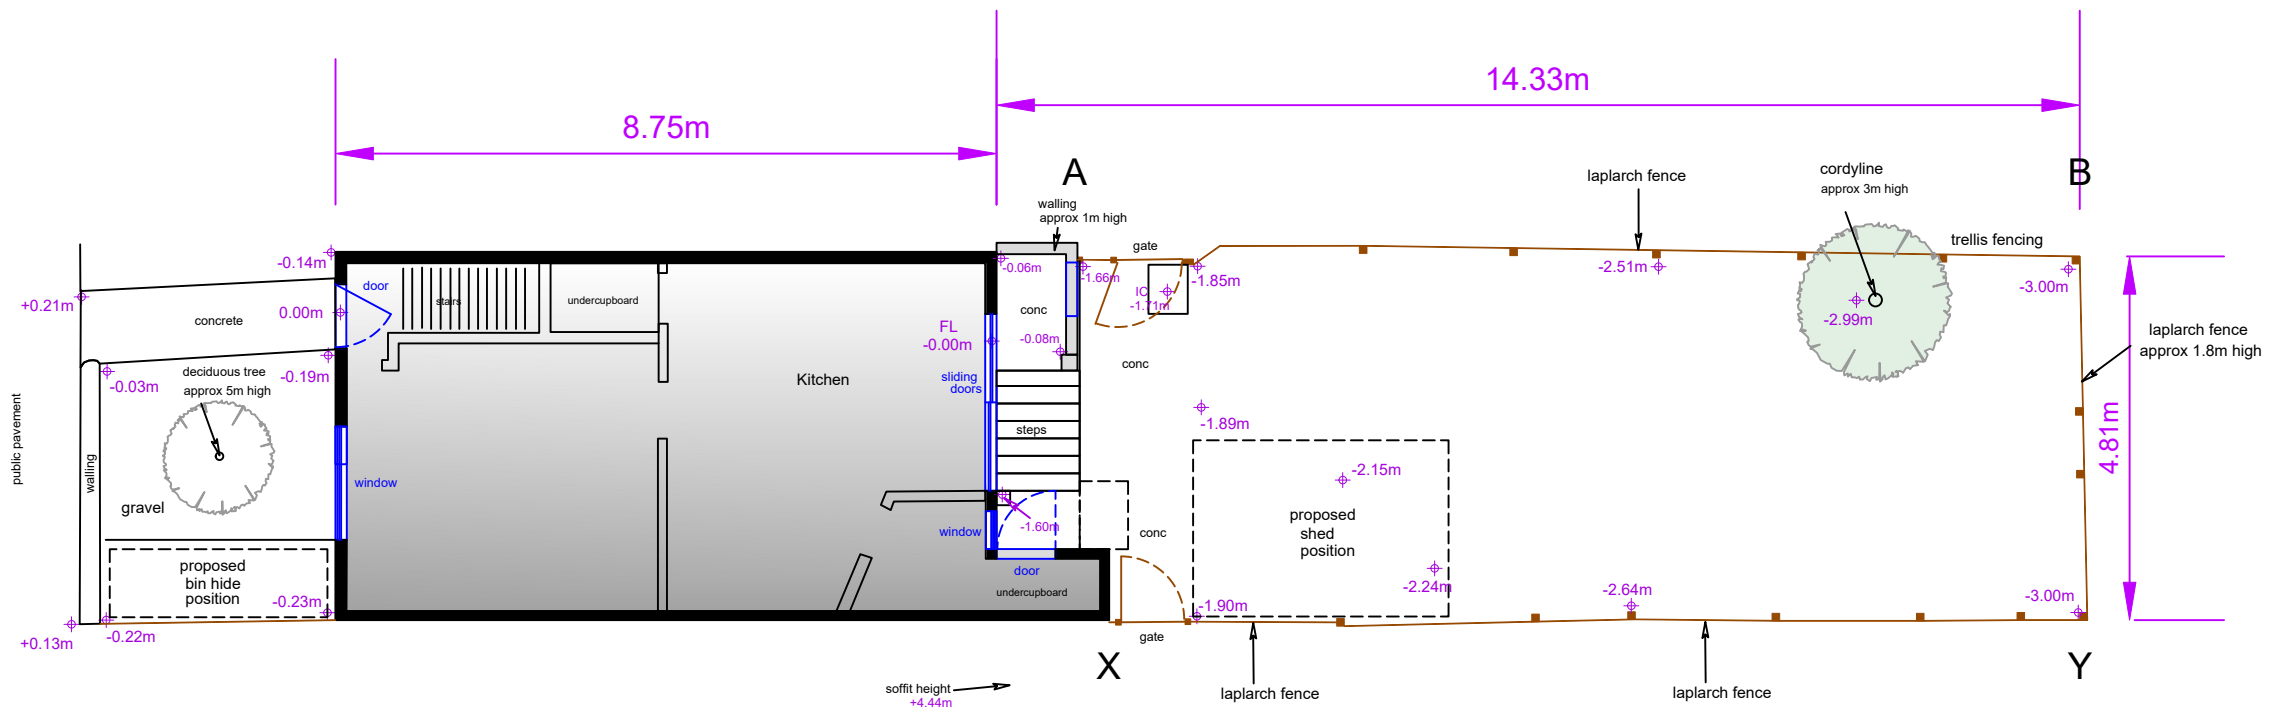

Scale (metric) : A3 size drawing

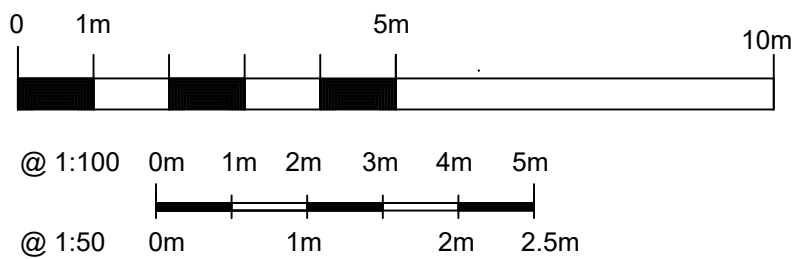

All values shown are in metric scale.
Spot Levels are shown thus : \pm 1.09m