



### Elevation profile of EXISTING Southern fencing

Garden design survey date : Monday 9th January 2023

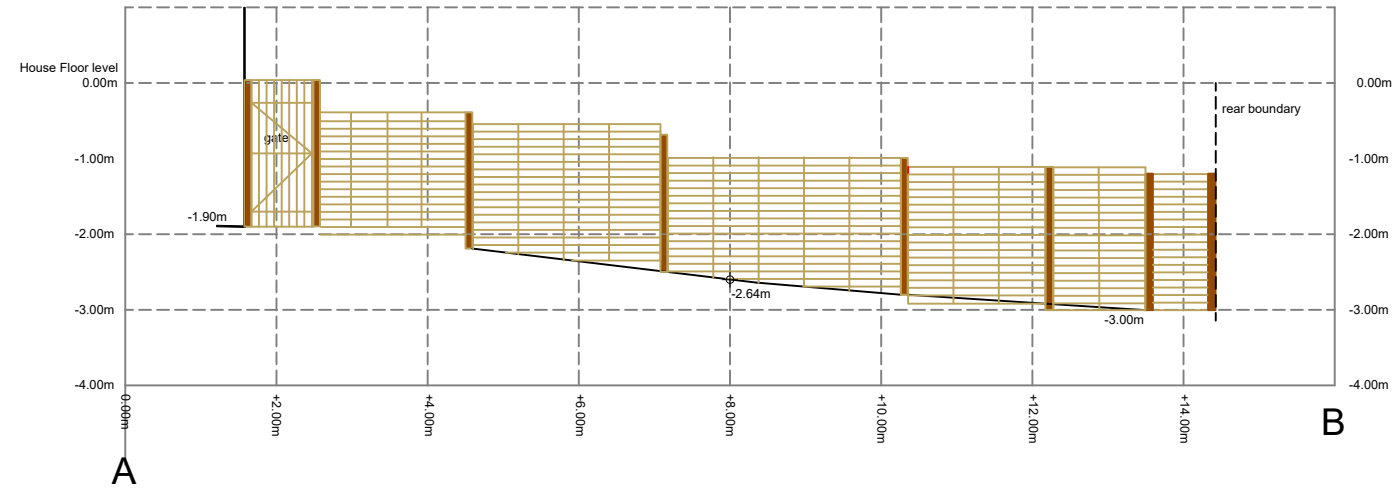

### Elevation profile of PROPOSED Southern fencing

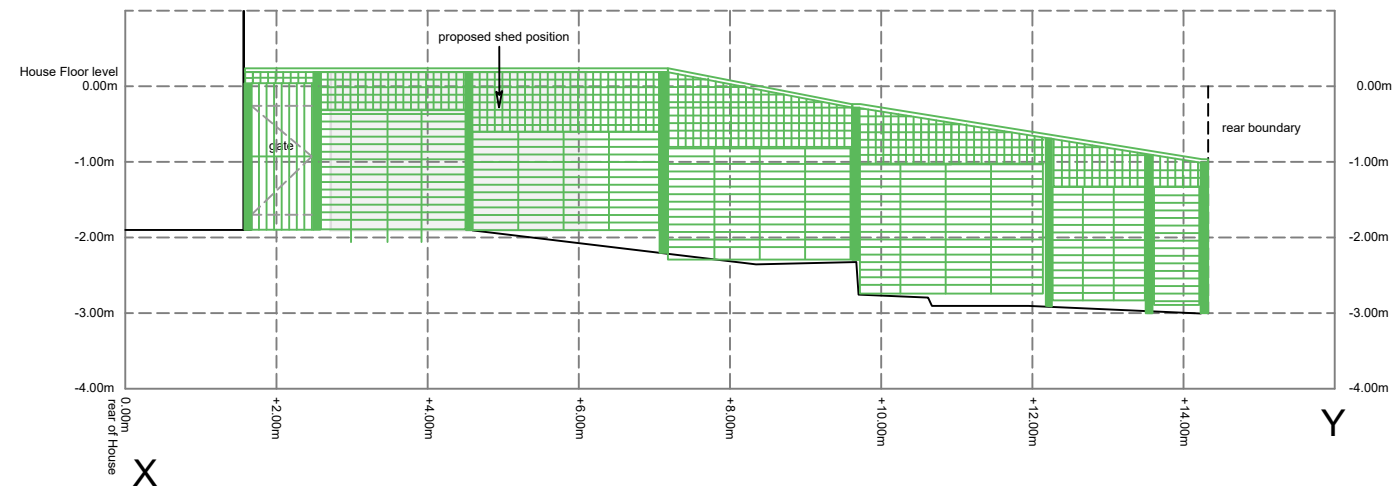

Scale (metric) : A3 size drawing



@ 1:100 0m 1m 2m 3m 4m 5m

@ 1:50 0m 1m 2m 2.5m