
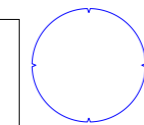


-  Category B - Trees of moderate quality with an estimated remaining life expectancy of at least 20 years
-  Category C - Trees of low quality with an estimated remaining life expectancy of at least 10 years, or young trees with a stem diameter below 150 mm

Nicholas Jones Consultants Limited
 Independent Professional Arboricultural Consultancy

Office - 01273 858 826
 Mobile - 07377 393 897
 e-mail info@nicholasjonesconsultants.co.uk

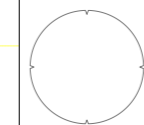

Client's Name
Skep Projects Ltd

Job Title
**Rear of 57-63 Wilbury Road
 Hove, BN3 3PB**

Drawing Title
Tree Layout Plan

Scale
1:250 @ A3

Drawn
NDJ


Date
24.03.2023

Drg No
NJC2045_01_240323

Status

INFORMATION

1:250 @ A3

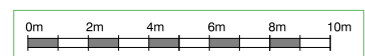

This drawing should be reproduced in colour only