





SCALE BAR

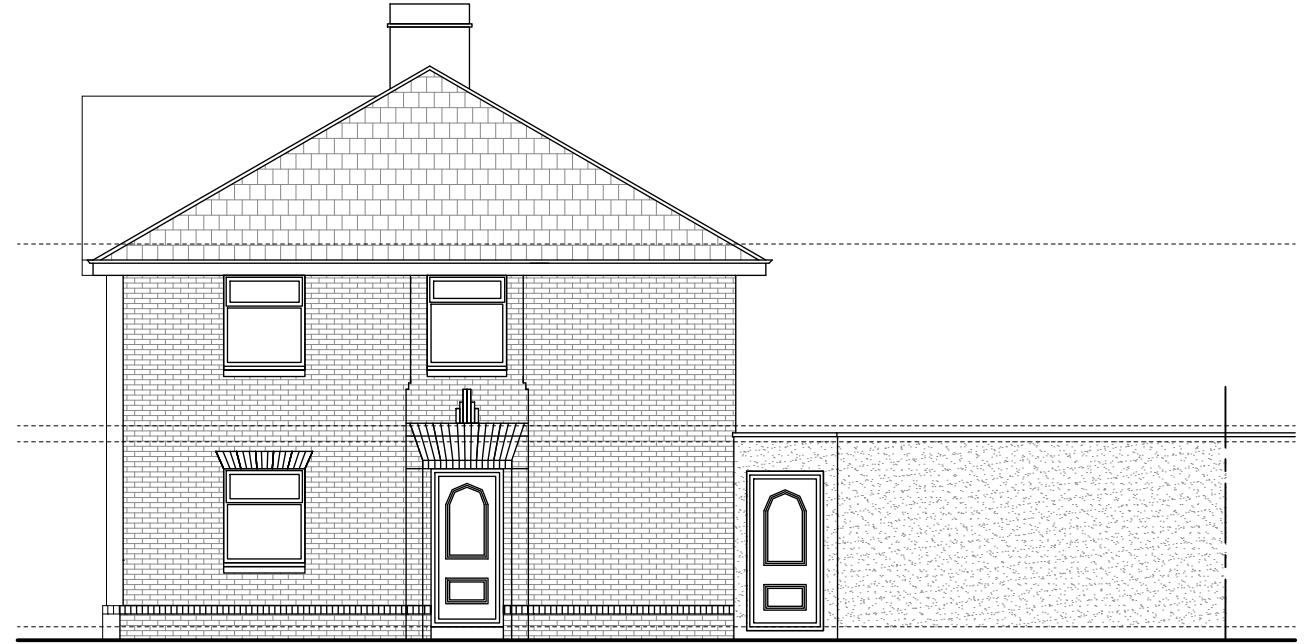

EXISTING FRONT ELEVATION 1:100



EXISTING SIDE ELEVATION 1:100

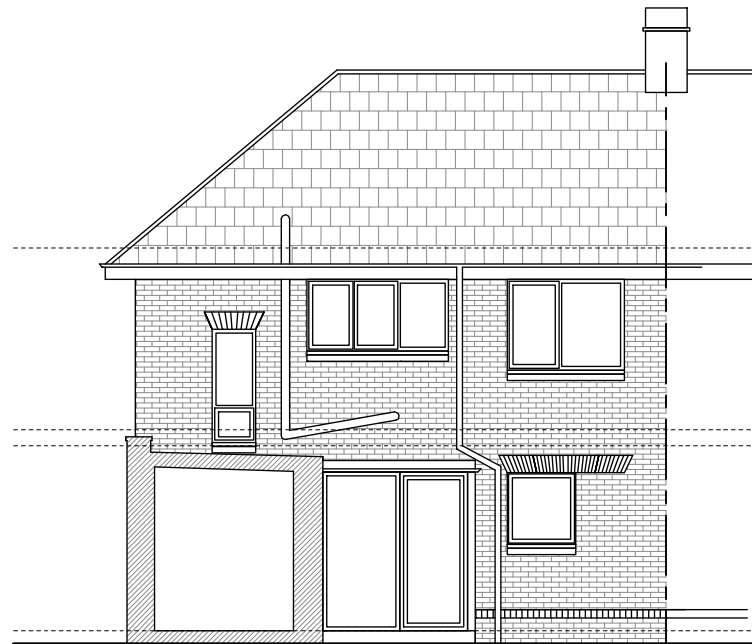

EXISTING REAR ELEVATION 1:100