


FOR PLANNING ONLY



AS EXISTING BLOCK PLAN - 1:500




AS PROPOSED BLOCK PLAN - 1:500

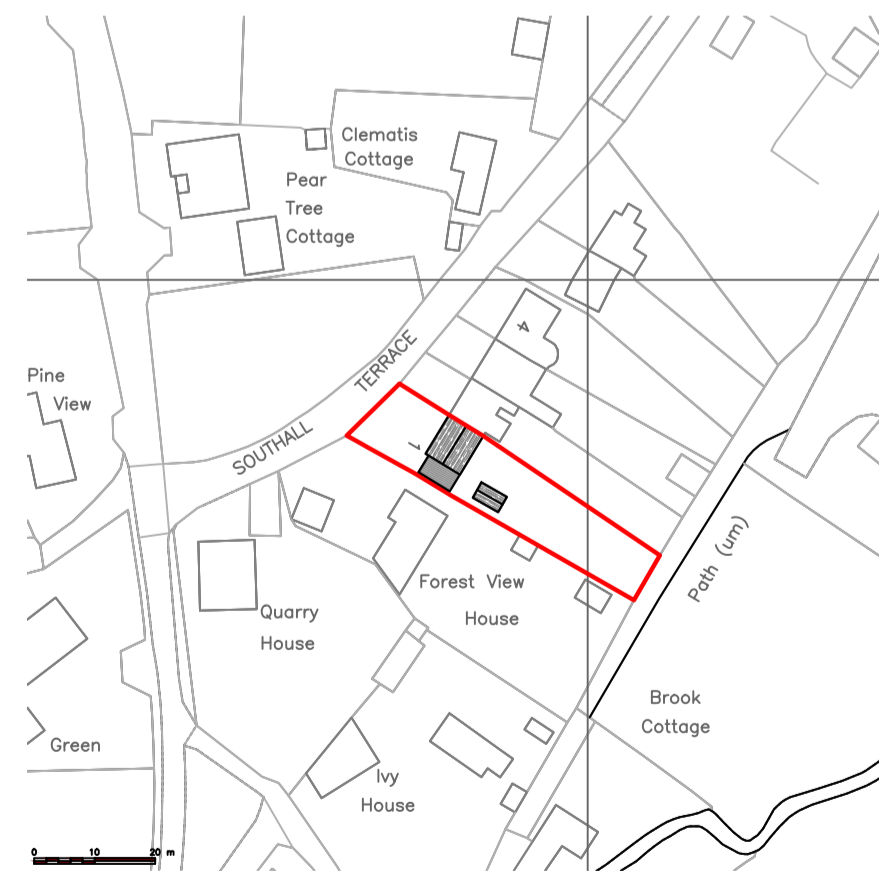

AS EXISTING SITE PLAN - 1:1250



AS PROPOSED SITE PLAN - 1:1250



HOMEPLAN
DRAFTING SERVICES

ARCHITECTURE PLANNING DESIGN

07950283576 b.sony@homeplanservices.co.uk
07584082621 g.laver@homeplanservices.co.uk

CLIENT/PROJECT:
A.HIBBERD & D.FELTCHER

PROPOSED SIDE & REAR EXTENSION TO 1 SOUTHWALL TERRACE, GLOFFORDS MESNE, NEWENT, GL18 1JT

TITLE:
AS EXISTING & PROPOSED SITE PLANS

SCALE:
1:1250 AND 1:500 @ A1

DATE/DRAWING NUMBER:
NOVEMBER 2020 1ST-CM-ADH-003

- NOTES**
- 1) ALL DIMENSIONS TO BE CHECKED ONSITE PRIOR TO CONSTRUCTION (INTERNAL DIMS MAY CHANGE DEPENDING ON EXTERNAL WALL CONSTRUCTION METHOD)
 - 2) A STRUCTURAL ENGINEER MUST BE CONSULTED FOR ALL STRUCTURAL WORKS
 - 3) WORKS TO BE CARRIED OUT BY COMPETENT, QUALIFIED CONTRACTORS
 - 4) ALL WORKS TO BE CARRIED OUT UNDER ALOCAL AUTHORITY BUILDING NOTICE
ALL BUILD NOTES ARE GIVEN BASED ON STANDARD BUILDING REGULATIONS DETAILS AND MAY VARY. CONSTRUCTION METHODS MAY VARY ACCORDING TO BUILDERS PREFERENCE AND BUILDING CONTROL OFFICER REQUIREMENTS.
THESE DRAWINGS ARE PRODUCED FOR PLANNING ONLY.