



WEST ELAEVATION - Fixing Method Two

REF: Tree logo with SLC text
 Sign Type: Built-up rim and return lettering, powder-coated to standard white RAL colour
 Threaded rod to rear of letters for fixing
 Complete with 5mm opal acrylic faces
 Illumination: Cool white LED's
 Overall Size: 5343mm x 1769mm

Colour Option One

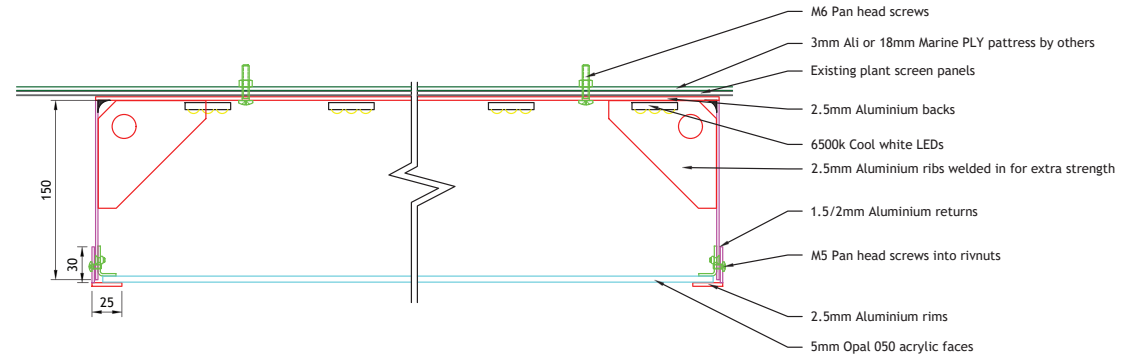

Approx. 300cd/m²

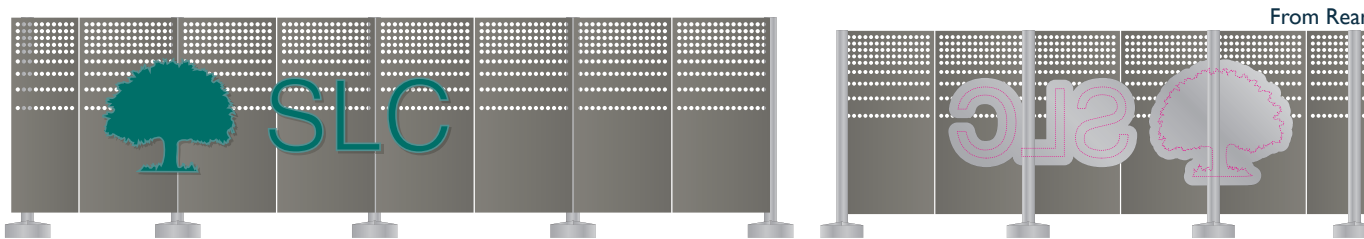

Date: 22.01.24

Ref No. 51905

Project: Student Loan Company

Designer: GB

Drawing No. Three

0131 315 2800

www.bailliesigns.co.uk

184 - 186 Queensferry Road, Edinburgh. EH4 2BW

0131 315 2800



baillie signs

www.bailliesigns.co.uk


WEST ELAEVATION - Fixing Method Two

REF: Tree logo with SLC text
 Sign Type: Built-up rim and return lettering, powder-coated to standard white RAL colour
 Threaded rod to rear of letters for fixing
 Complete with 5mm opal acrylic faces
 Illumination: Cool white LED's
 Overall Size: 5343mm x 1769mm

Colour Option Two

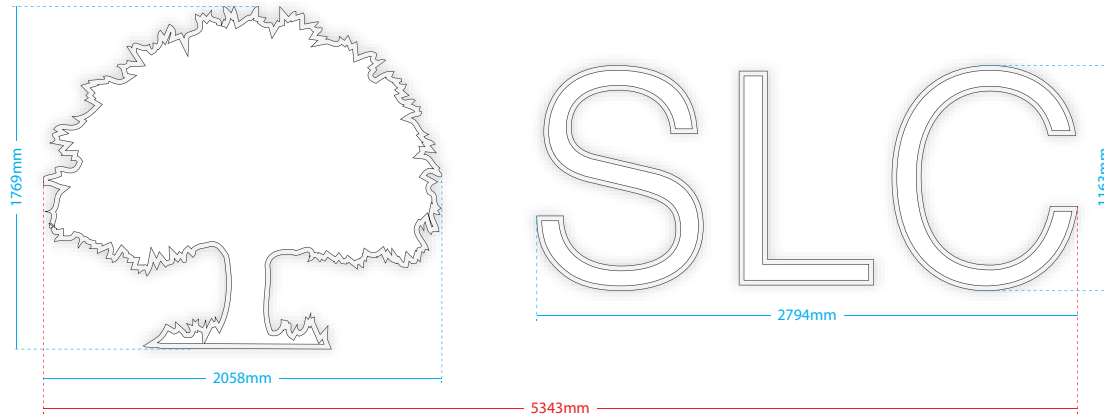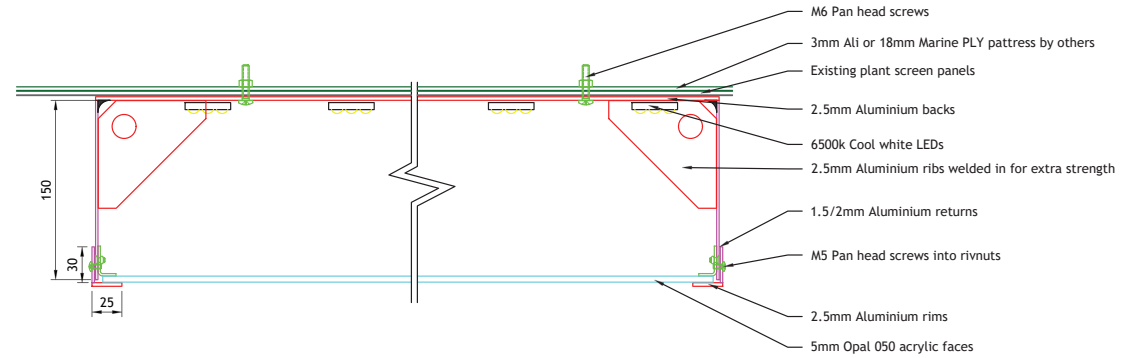

Approx. 300cd/m²

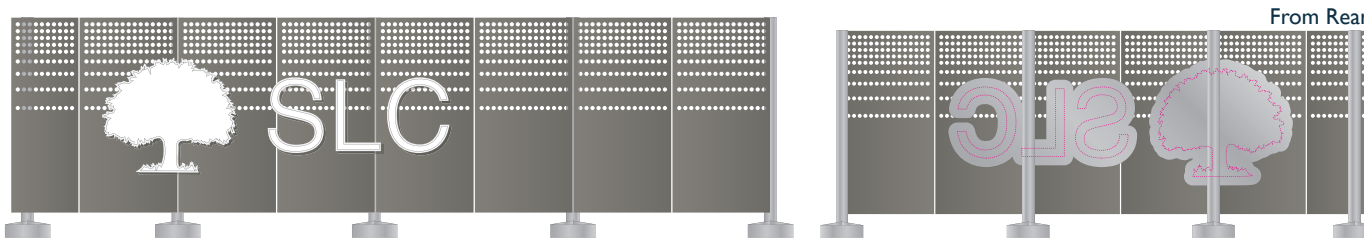

Date: 22.01.24

Ref No. 51905

Project: Student Loan Company

Designer: GB

Drawing No. Three


0131 315 2800 www.bailliesigns.co.uk 184 - 186 Queensferry Road, Edinburgh. EH4 2BW





NORTH EAST ELEVATION

REF: Tree logo with SLC text
 Sign Type: Built-up rim and return lettering, powder-coated to standard white RAL colour
 Complete with 5mm opal acrylic faces
 Fixed on a pre-fabricated steel frame
 Illumination: Cool white LED's
 Overall Logo Size: 5343mm x 1769mm

Colour Option One

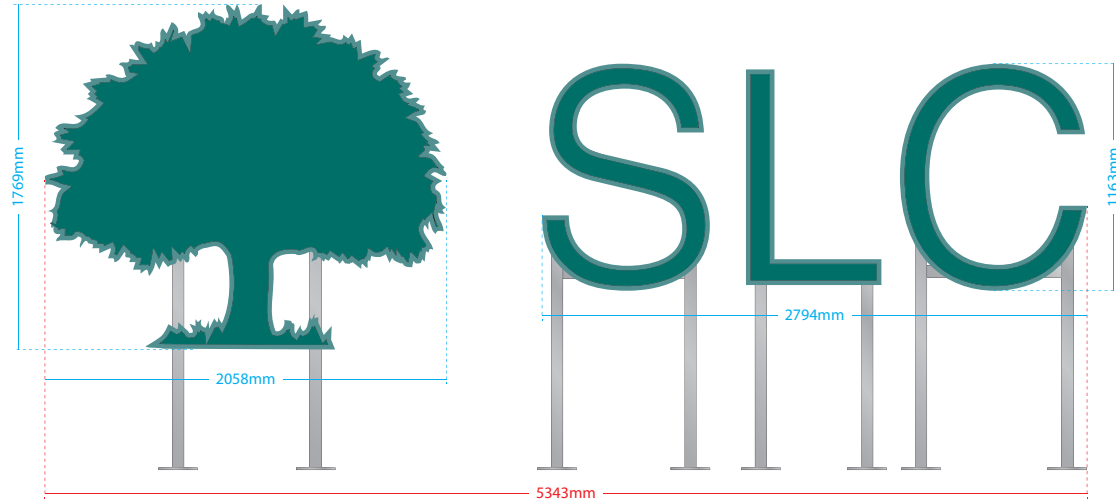

All framing design and dimensions to be confirmed by Structural Engineer

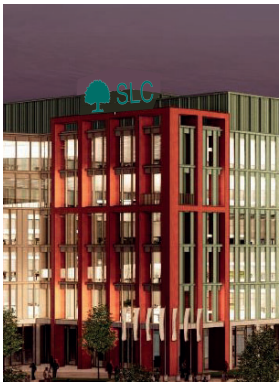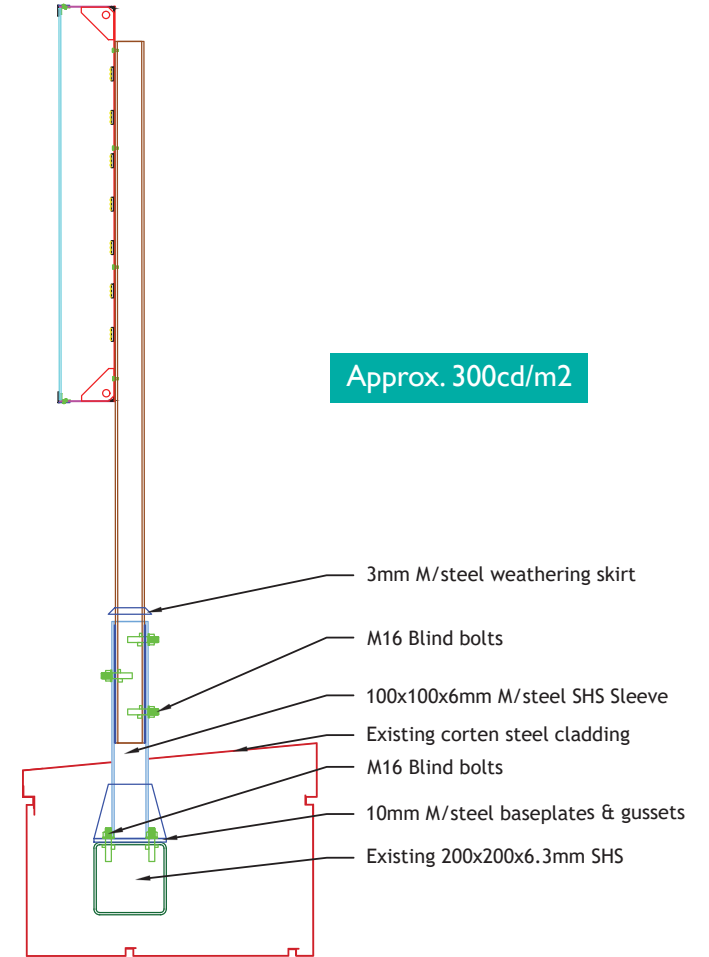

Date: 22.01.24

Ref No. 51905

Project: Student Loan Company

Designer: GB

Drawing No. Three

0131 315 2800

www.bailliesigns.co.uk

184 - 186 Queensferry Road, Edinburgh. EH4 2BW


0131 315 2800

baillie signs
www.bailliesigns.co.uk



NORTH EAST ELEVATION

REF: Tree logo with SLC text
 Sign Type: Built-up rim and return lettering, powder-coated to standard white RAL colour
 Complete with 5mm opal acrylic faces
 Fixed on a pre-fabricated steel frame
 Illumination: Cool white LED's
 Overall Logo Size: 5343mm x 1769mm

Colour Option Two

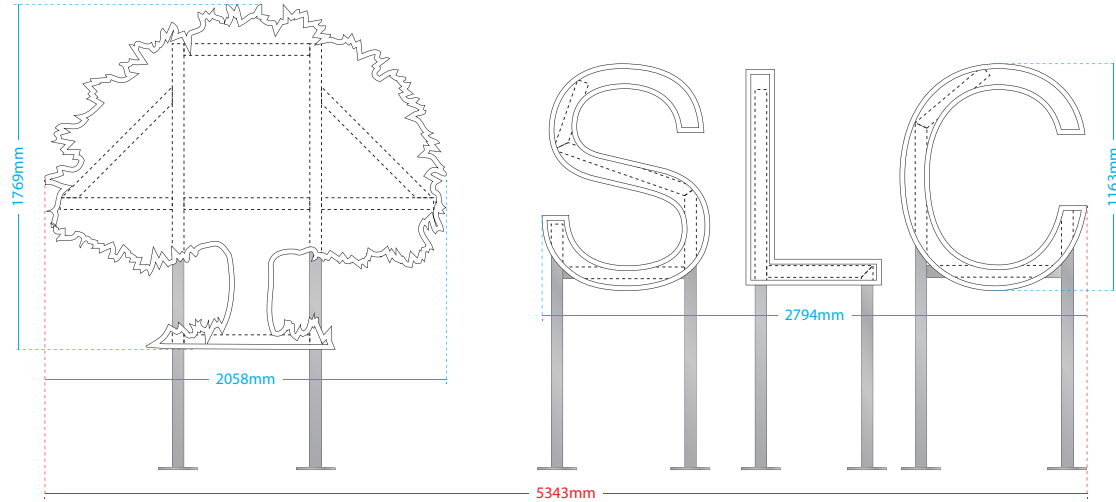

All framing design and dimensions to be confirmed by Structural Engineer

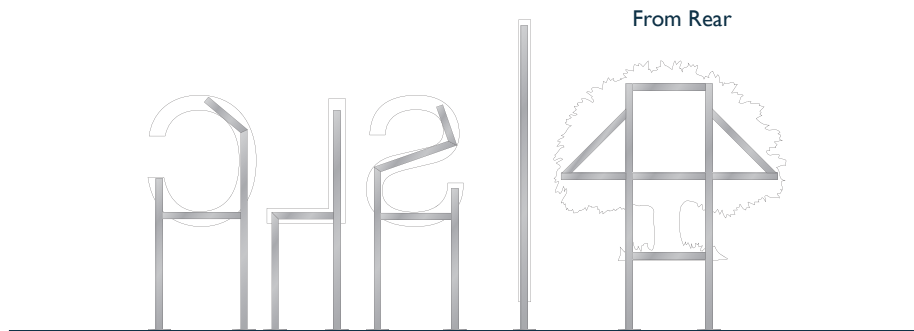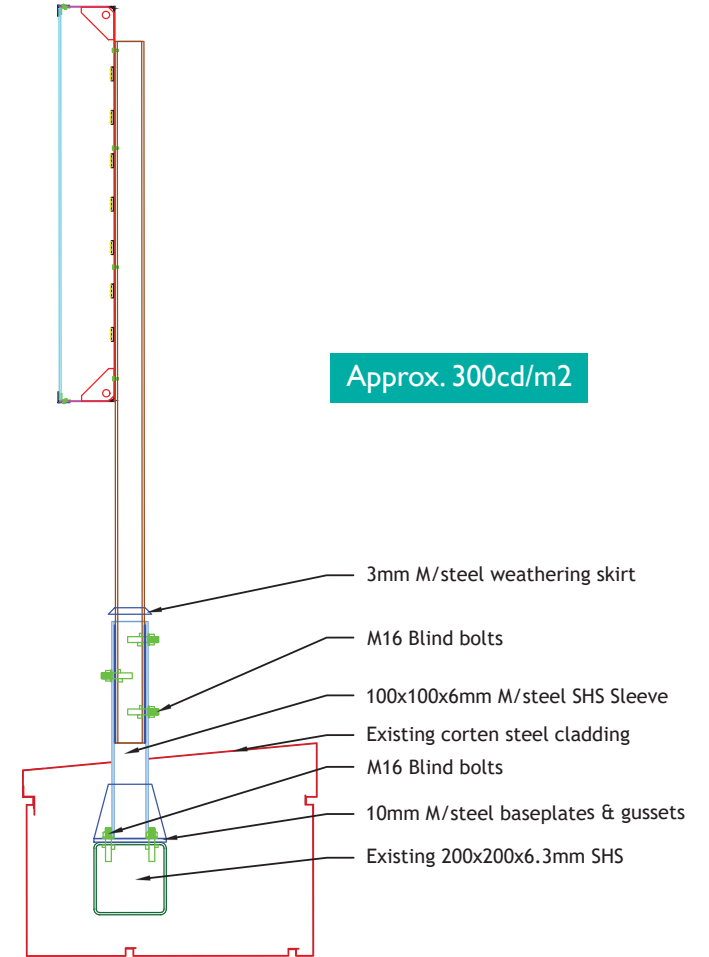

Date: 22.01.24

Ref No. 51905

Project: Student Loan Company

Designer: GB

Drawing No. Three

0131 315 2800

www.bailliesigns.co.uk

184 - 186 Queensferry Road, Edinburgh. EH4 2BW

0131 315 2800

baillie signs

www.bailliesigns.co.uk