


5500
4890


5500
4890

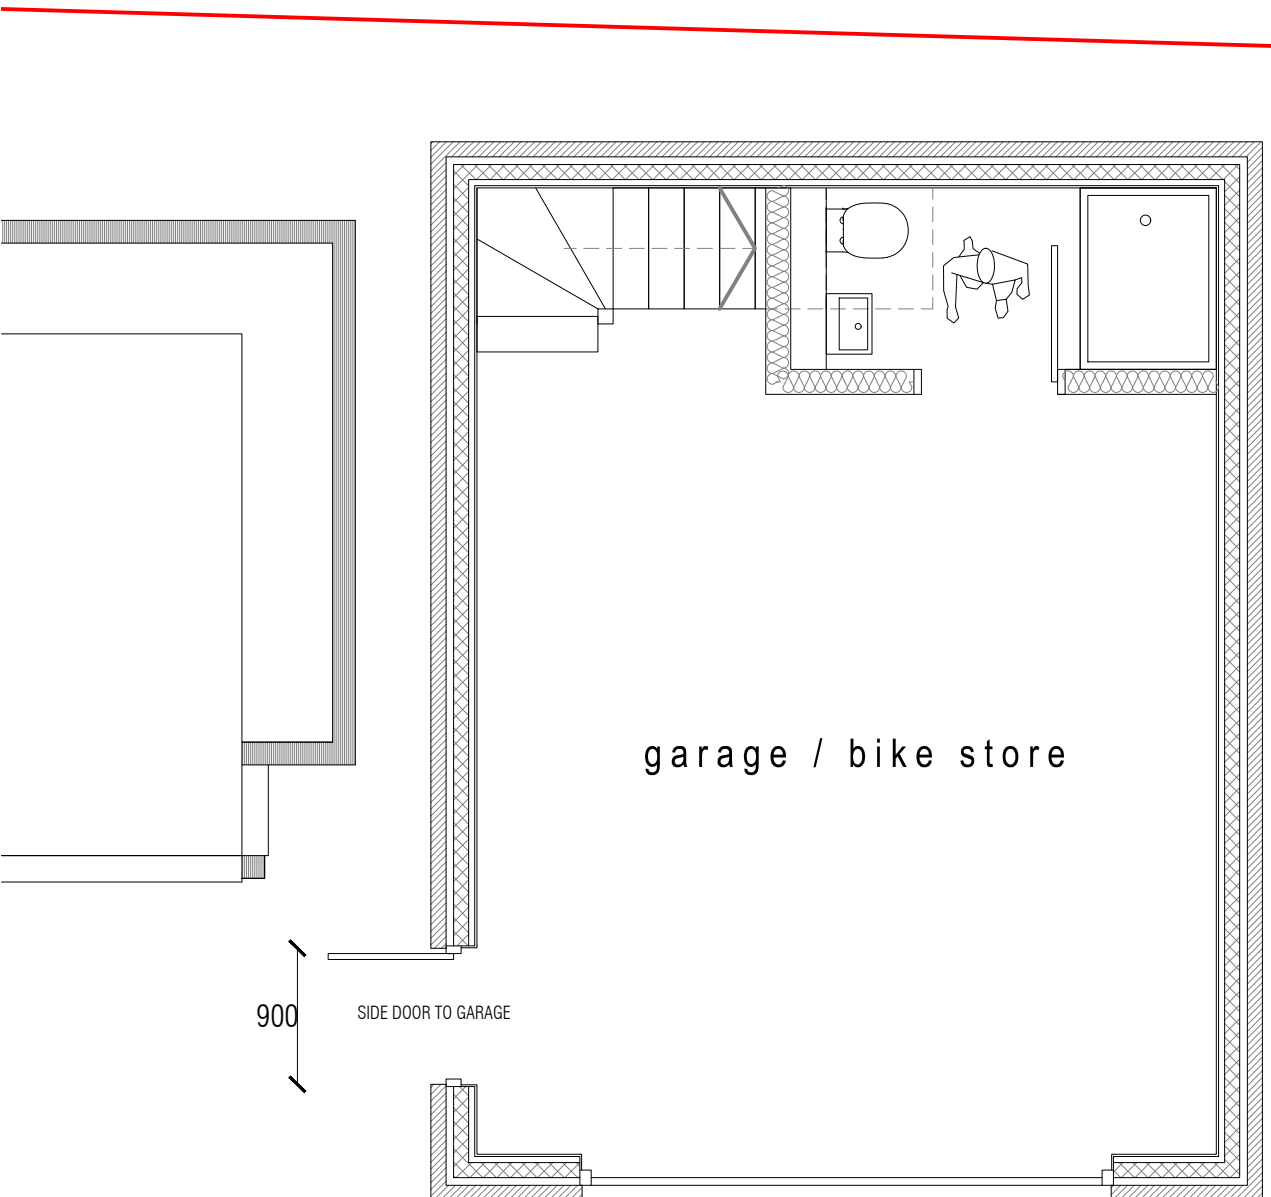

garage / bike store

900
SIDE DOOR TO GARAGE

1200
7000
5000

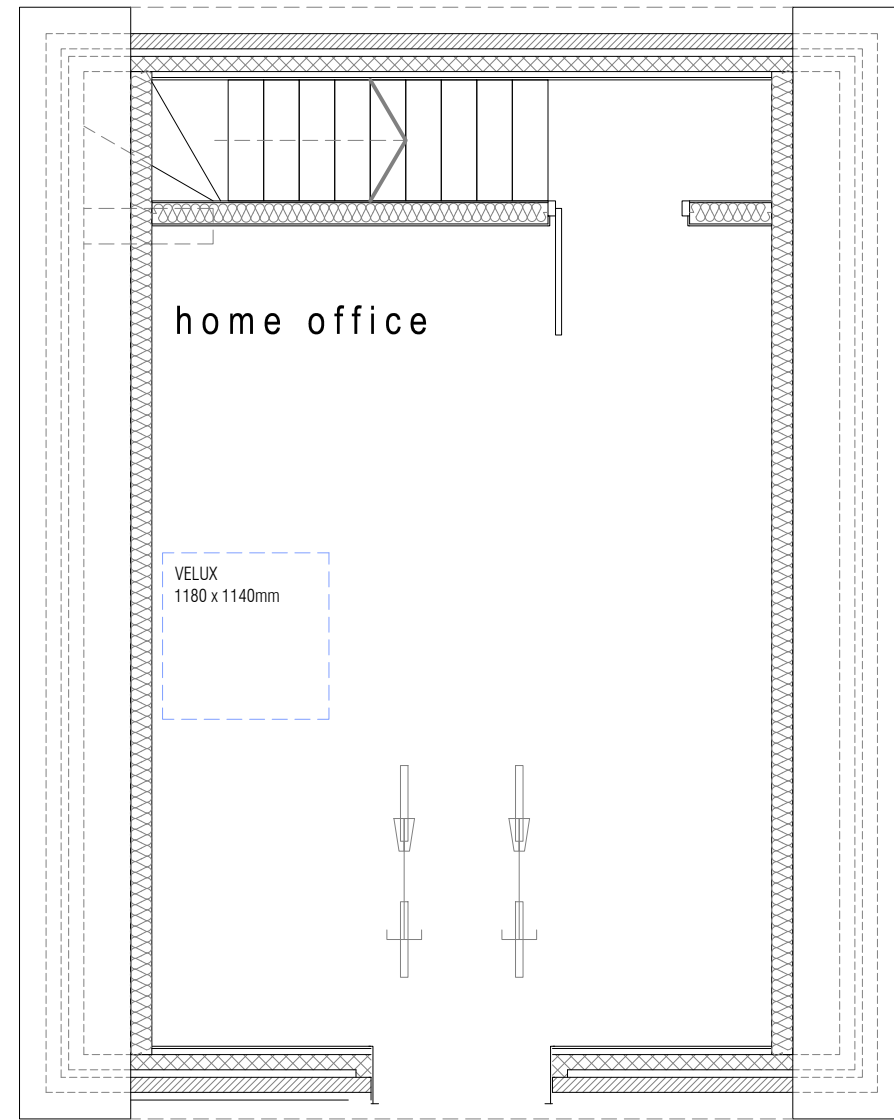

home office

VELUX
1180 x 1140mm


1350

900
7000
5325

GROUND FLOOR PLAN

UPPER FLOOR PLAN

NOTES: DO NOT SCALE THIS DRAWING - WRITTEN DIMENSIONS ONLY TO BE FOLLOWED
ALL DIMENSIONS SHOWN ARE IN MILLIMETRES
ARCHITECTURAL DRAWINGS TO BE READ IN CONJUNCTION WITH ENGINEERING DRAWINGS WHERE APPLICABLE
ANY DISCREPANCIES TO BE CLARIFIED PRIOR TO WORK START

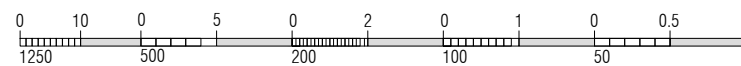

GARAGE FLOOR PLANS

1:100

DRW 3(2)

21 012 CLIENT ISSUE 3

202 Carmunock Road, Glasgow

AUG 2023