





Preservation Windows
6 Telford Place
Lenziemill
Cumbernauld
G67 2NH

Flat 1 8 Grosvenor Crescent,
Glasgow
G12 9AE

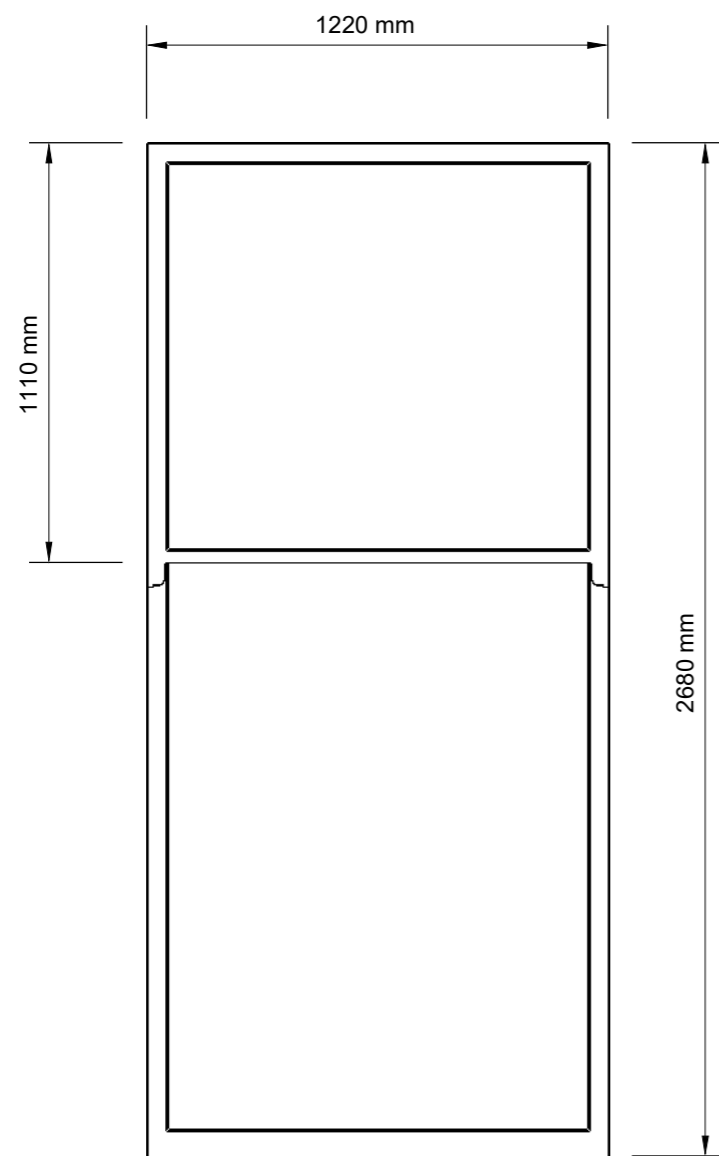


Reference: A

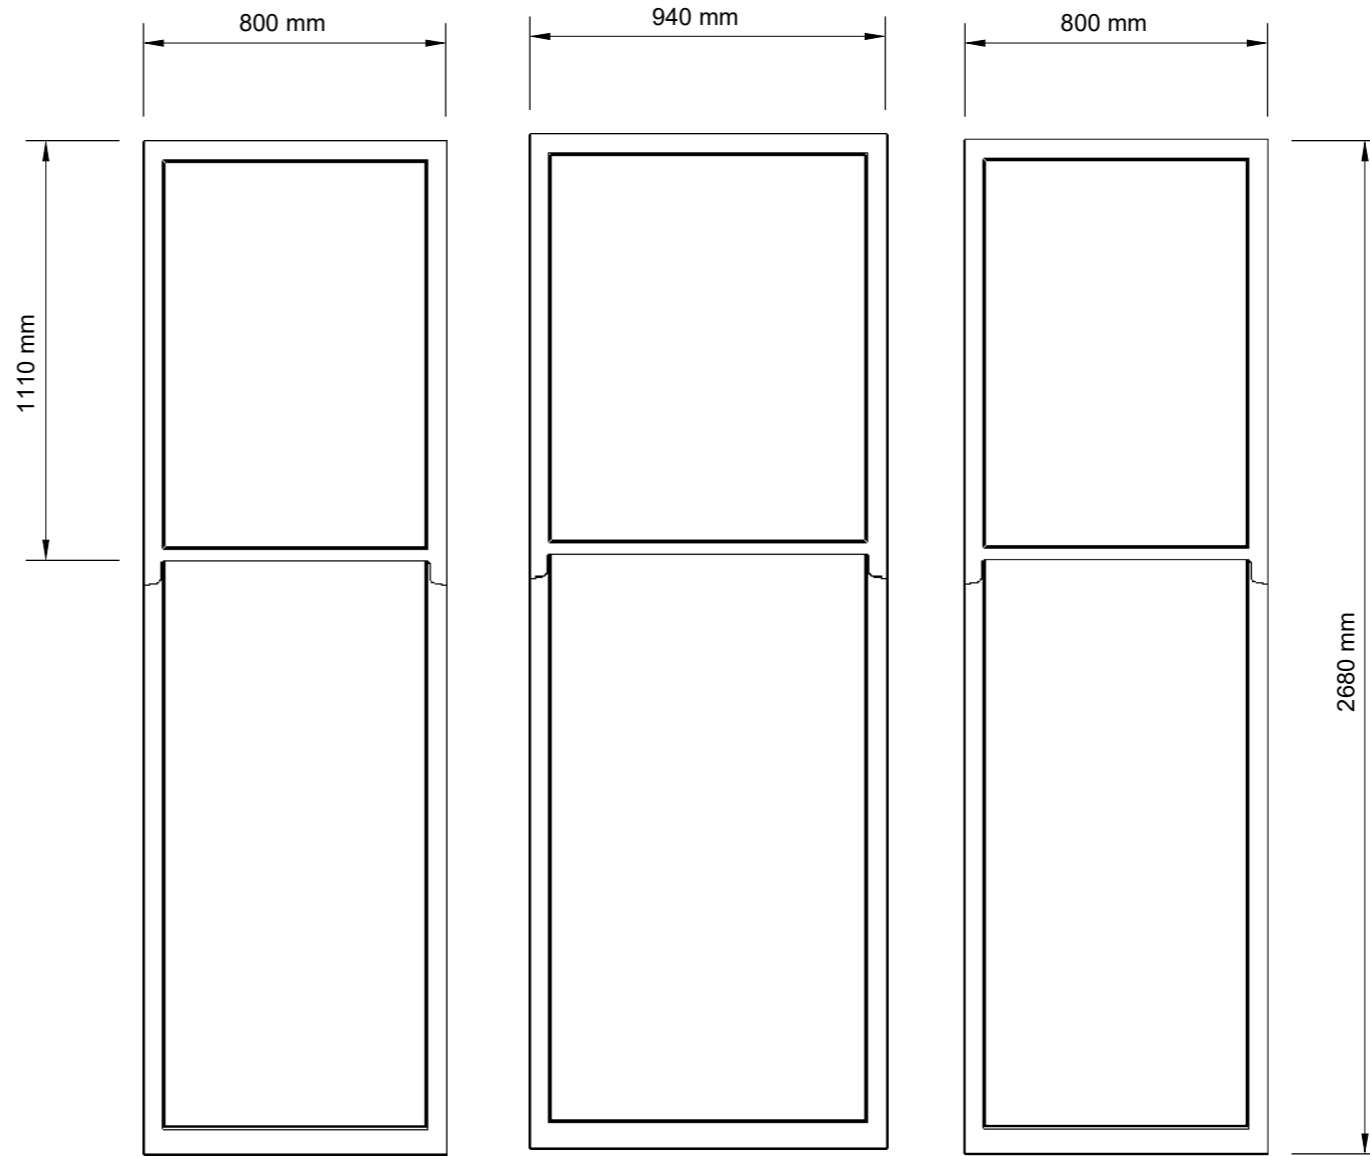

Reference: B

Exterior of windows will be painted to match existing finish.

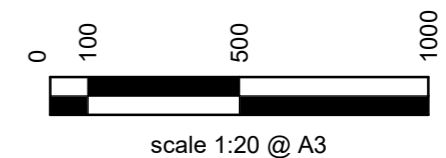

All windows will be fitted with a 4/12/4 low E gas filled unit to achieve a 'U' value of 1.4.

Windows will be manufactured in traditional ropes & weights, NOT spiral balances.

Preservation Windows
6 Telford Place
Lenziemill
Cumbernauld
G67 2NH

CLIENT
Beth Pettersen

PROJECT
Flat 1 8 Grosvenor Crescent,
Glasgow
G12 9AE

ISSUE
12/03/2024
DRAWN BY
Maddie McCartney

**Front
Elevation**

A.01



Preservation Windows
6 Telford Place
Lenziemill
Cumbernauld
G67 2NH


CLIENT
Beth Pettersen

PROJECT
Flat 1 8 Grosvenor Crescent,
Glasgow
G12 9AE


ISSUE
12/03/2024
DRAWN BY
Maddie McCartney

**Rear
Elevation**


A.02

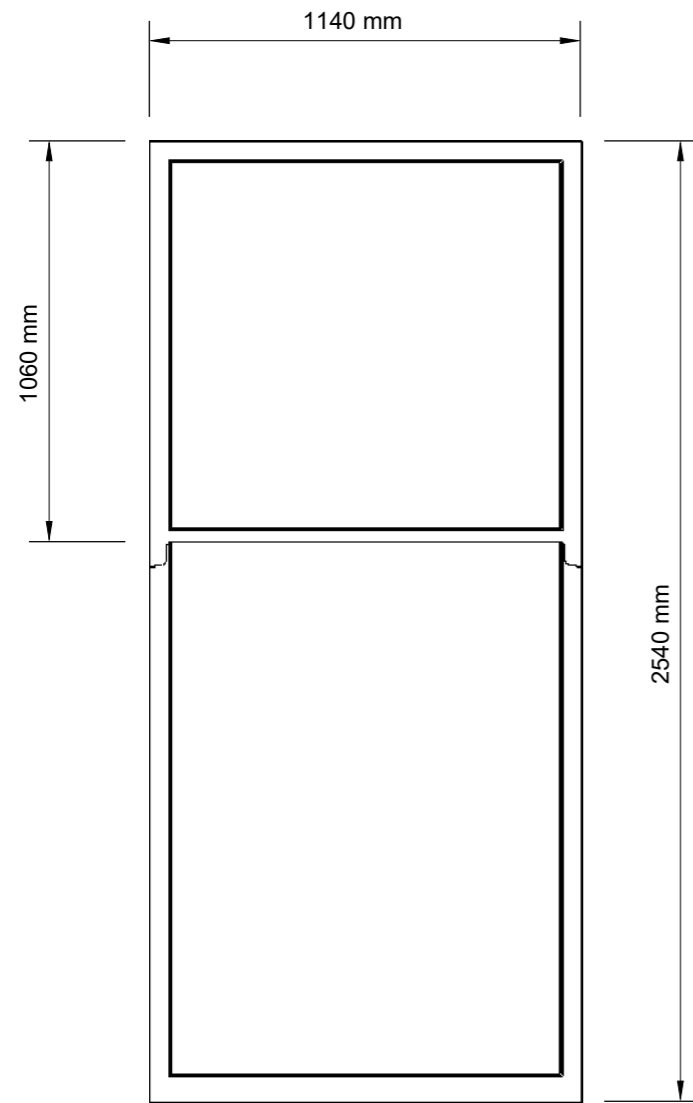

Reference: C

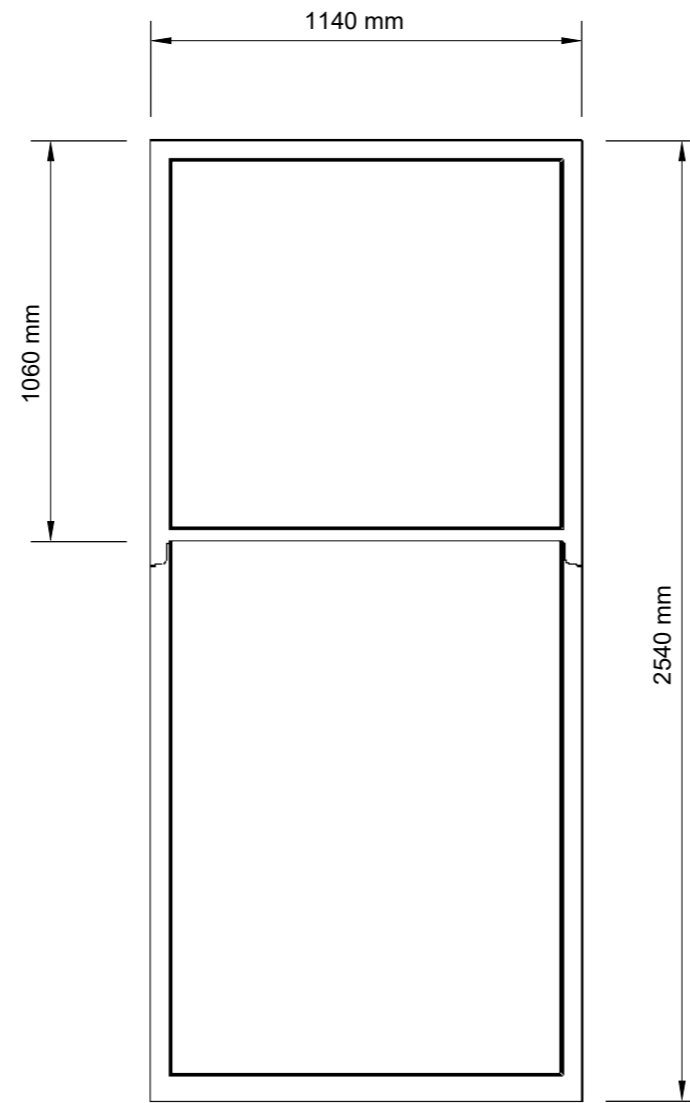


Reference: D

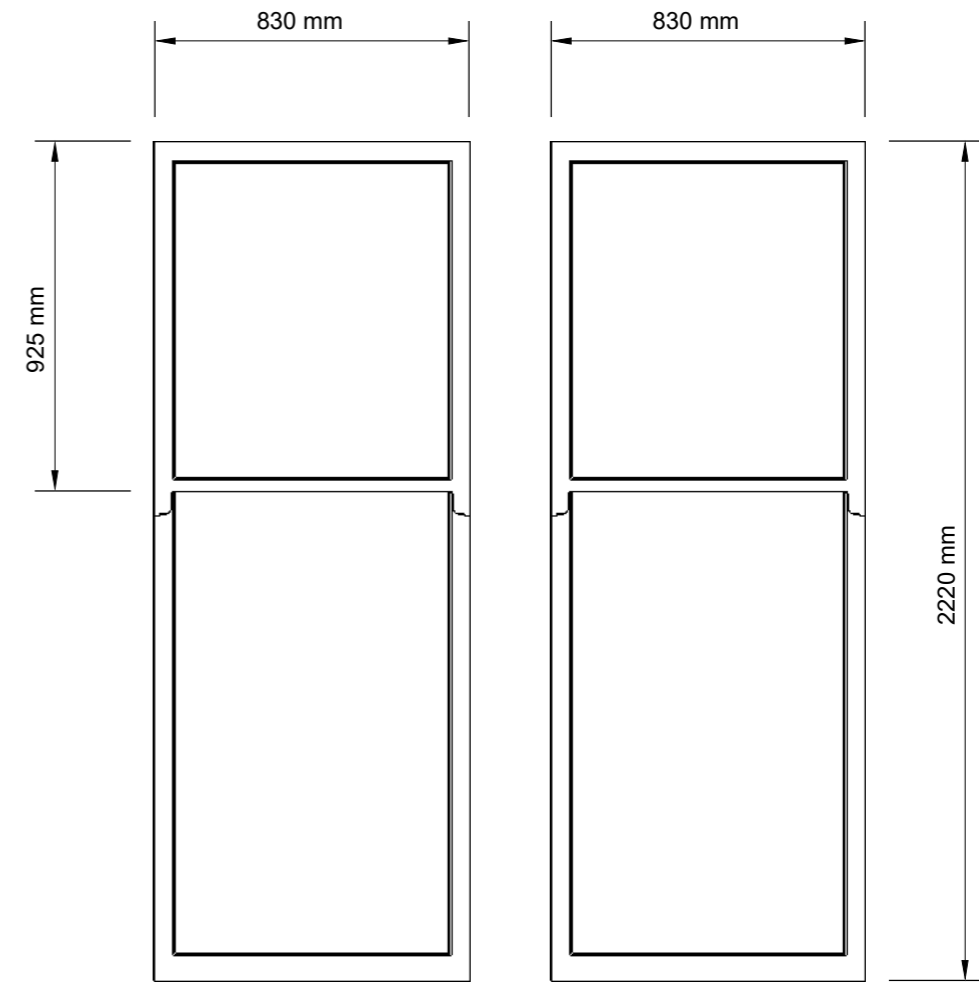

Reference: E

Exterior of windows will be painted to match existing finish.

All windows will be fitted with a 4/12/4 low E gas filled unit to achieve a 'U' value of 1.4.

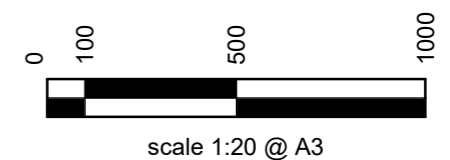

Windows will be manufactured in traditional ropes & weights, NOT spiral balances.