


© COPYRIGHT CASA HOMES AND GARDENS  
DO NOT SCALE FROM THIS DRAWING  
ALL DIMENSIONS TO BE CHECKED ON SITE

**EXISTING MATERIALS:**

- roof - conc tiles
- ridge tiles - conc ridge
- roof structure - timber
- walls - render
- block
- brick
- windows - upvc
- doors - upvc

**EXISTING MATERIALS:**

- roof - conc tiles
- ridge tiles - conc ridge
- roof structure - timber
- walls - render
- block
- brick
- cladding
- windows - upvc
- doors - upvc

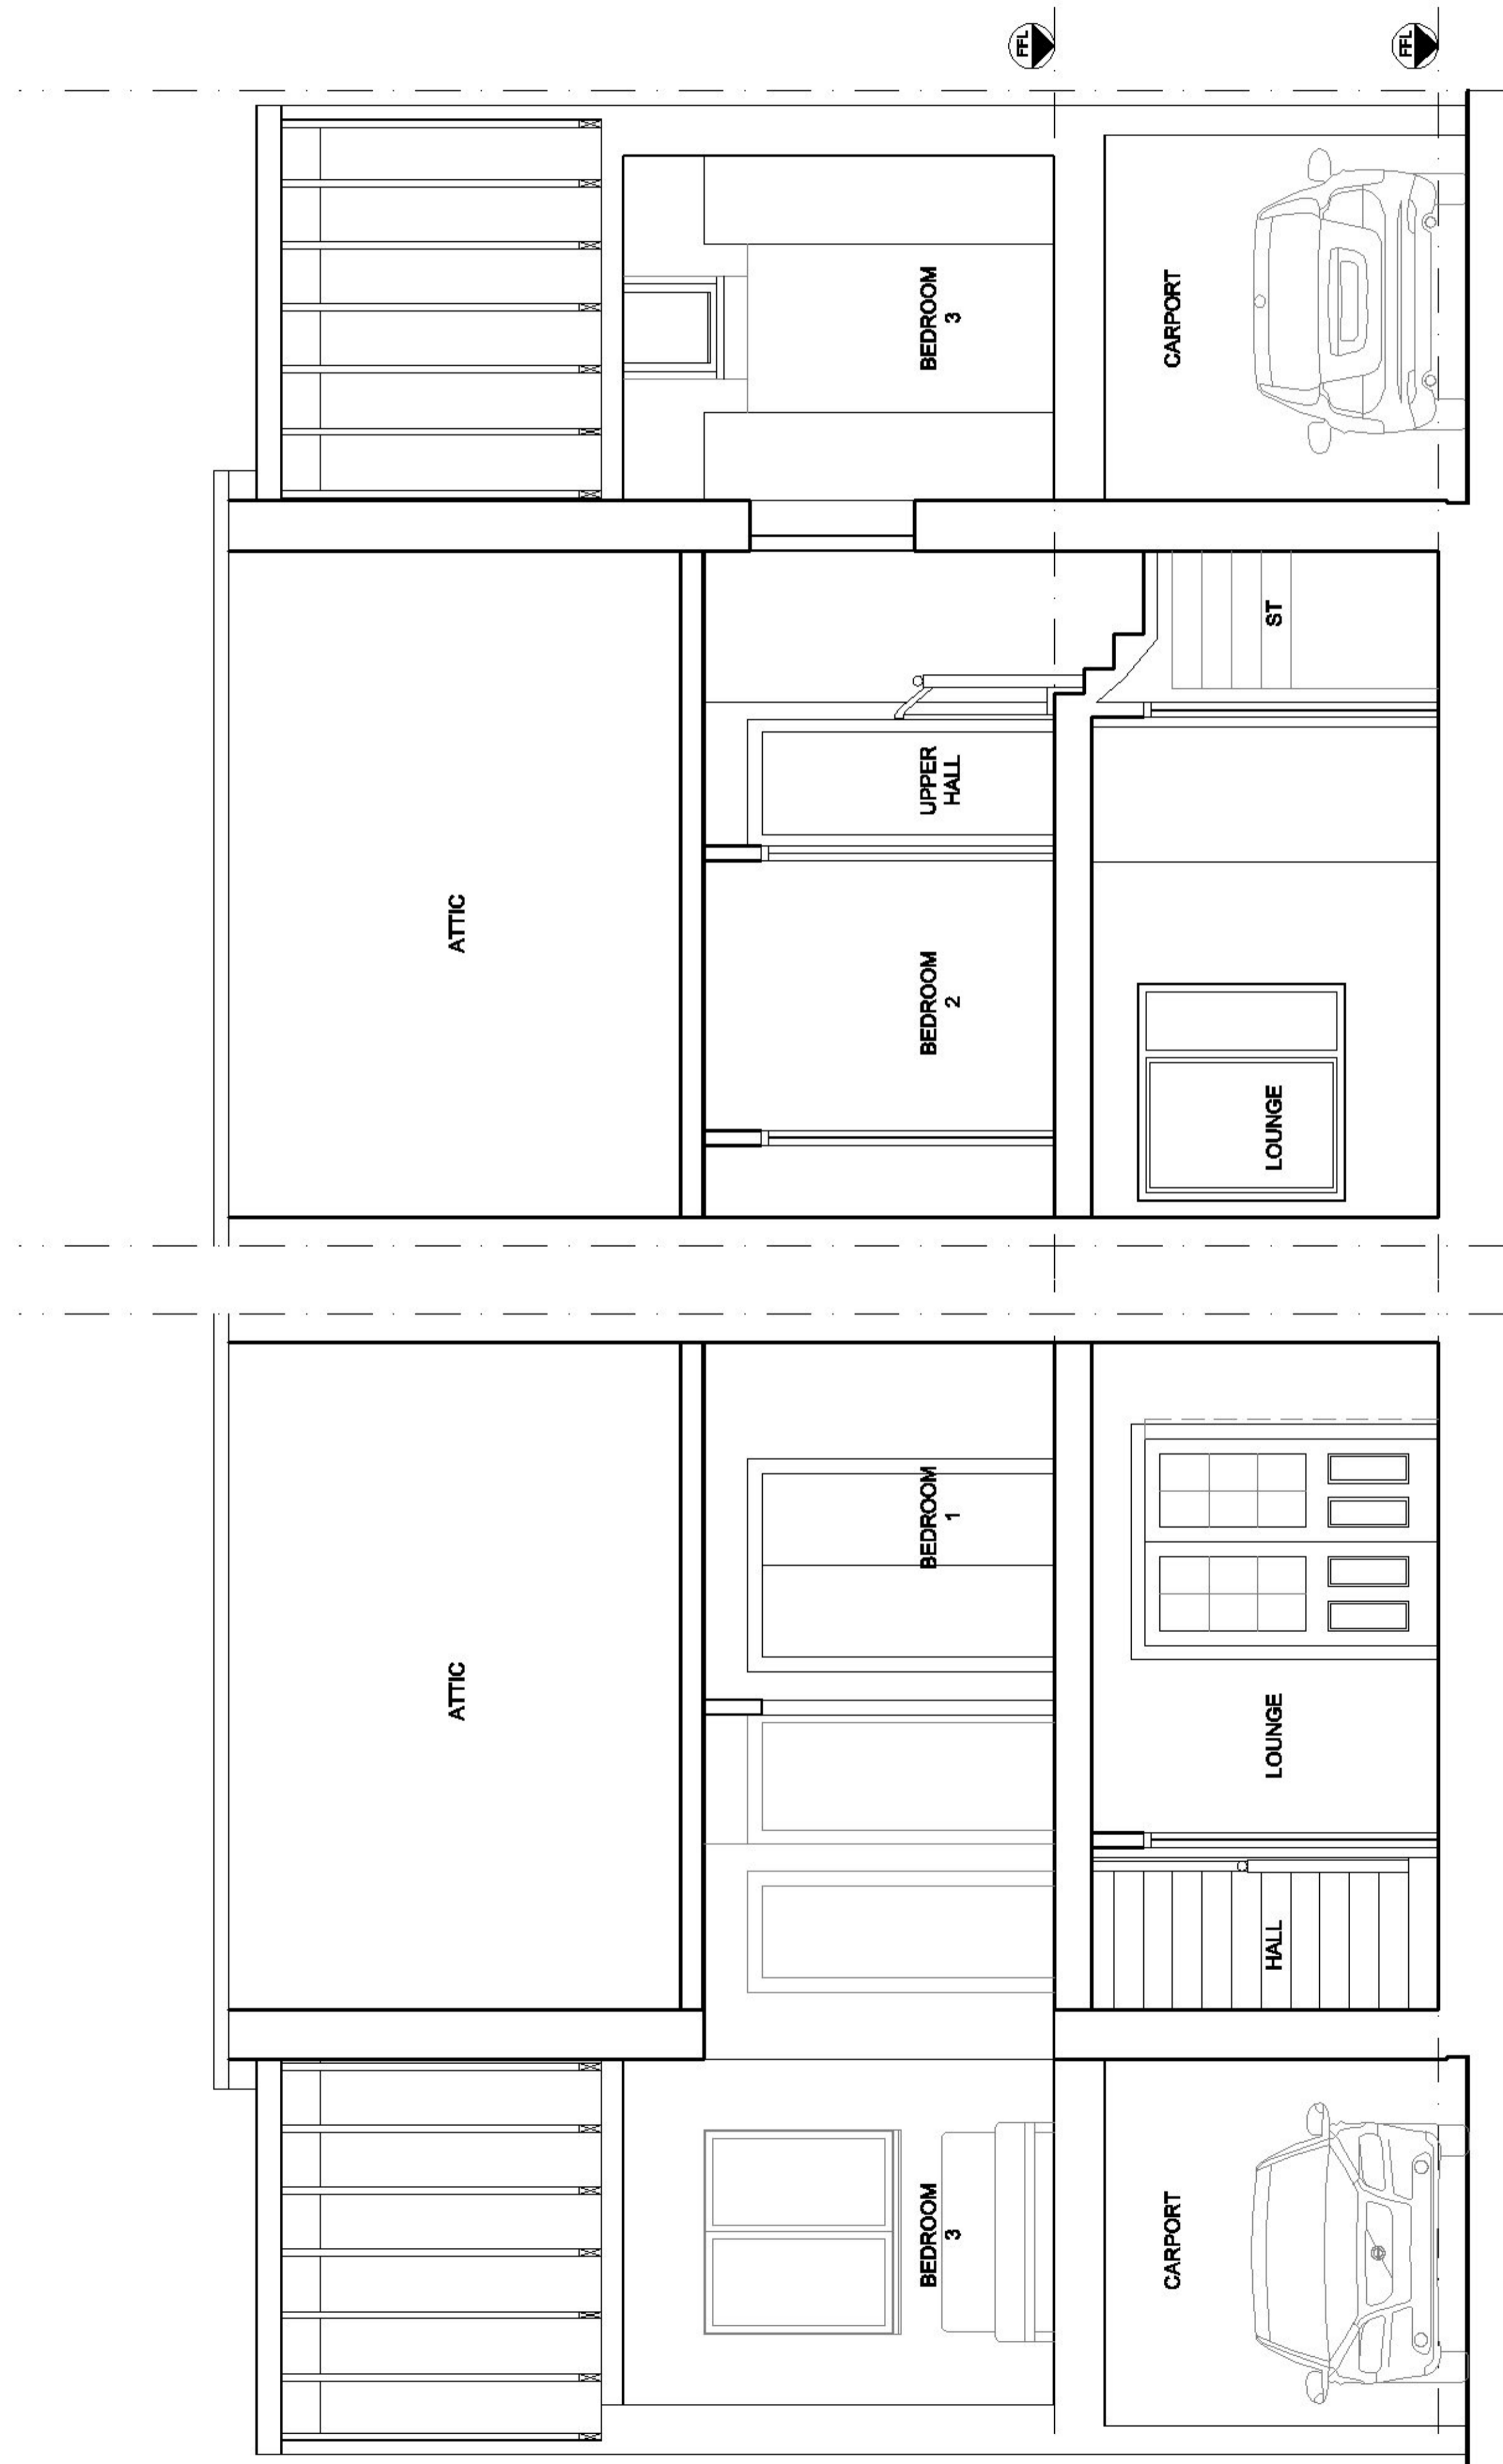

**SECTION A-A 1:50**

**SECTION B-B 1:50**

Rev	Date	Description
14-03-24	planning	

Client: **David O'Hear**  
Project:

**8 Springbank Court, G31 4PY**  
Drawing Title:  
**Sections A-A & B-B**  
As Proposed

**CHG**architecture  |

54 Braehead, Lochwinnoch PA12 4AS

Drw No: **24.07A-14** Date: **04.03.24**  
Scale: **1:50@A3** Rev: -  
Status: **Planning**

