


EXISTING SECTION A-A'



**Title** EXISTING  
SECTION A-A'

**Client:** 296 EWELL ROAD  
KT6 7AQ  
LONDON

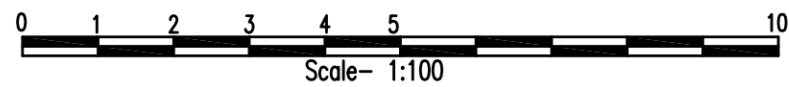

**NOTES:**  
THE CONTRACTORS ARE TO CHECK  
ALL DIMENSIONS, DRAIN RUNS AND  
GENERAL CONDITIONS ON SITE  
BEFORE WORKS COMMENCE .

ALL WORKS ARE TO BE CARRIED  
OUT IN ACCORDANCE WITH  
CURRENT BUILDING REGULATIONS,  
BRITISH STANDARDS, CODE OF  
PRACTICE AND LOCAL AUTHORITY  
REQUIREMENTS.

**Drawn By** C.S.B  
**DrG No** ER.296.EX.03  
**Date** 31.10.2023  
**Scale** 1:100 @A3

**Rev**