

Notes


This drawing is © Boyle & Summers and may not be reproduced, copied or altered in any way without written authority.

Other than for the purposes of planning, do not scale these drawings. Use written dimensions only. All dimensions to be checked on site prior to commencement of work.

Ordinance Survey Data

The Ordnance Survey data used in this drawing is © Crown Copyright. All rights reserved. Licence no. 100022432.

Site and plot boundaries are shown indicatively only and subject to confirmation.

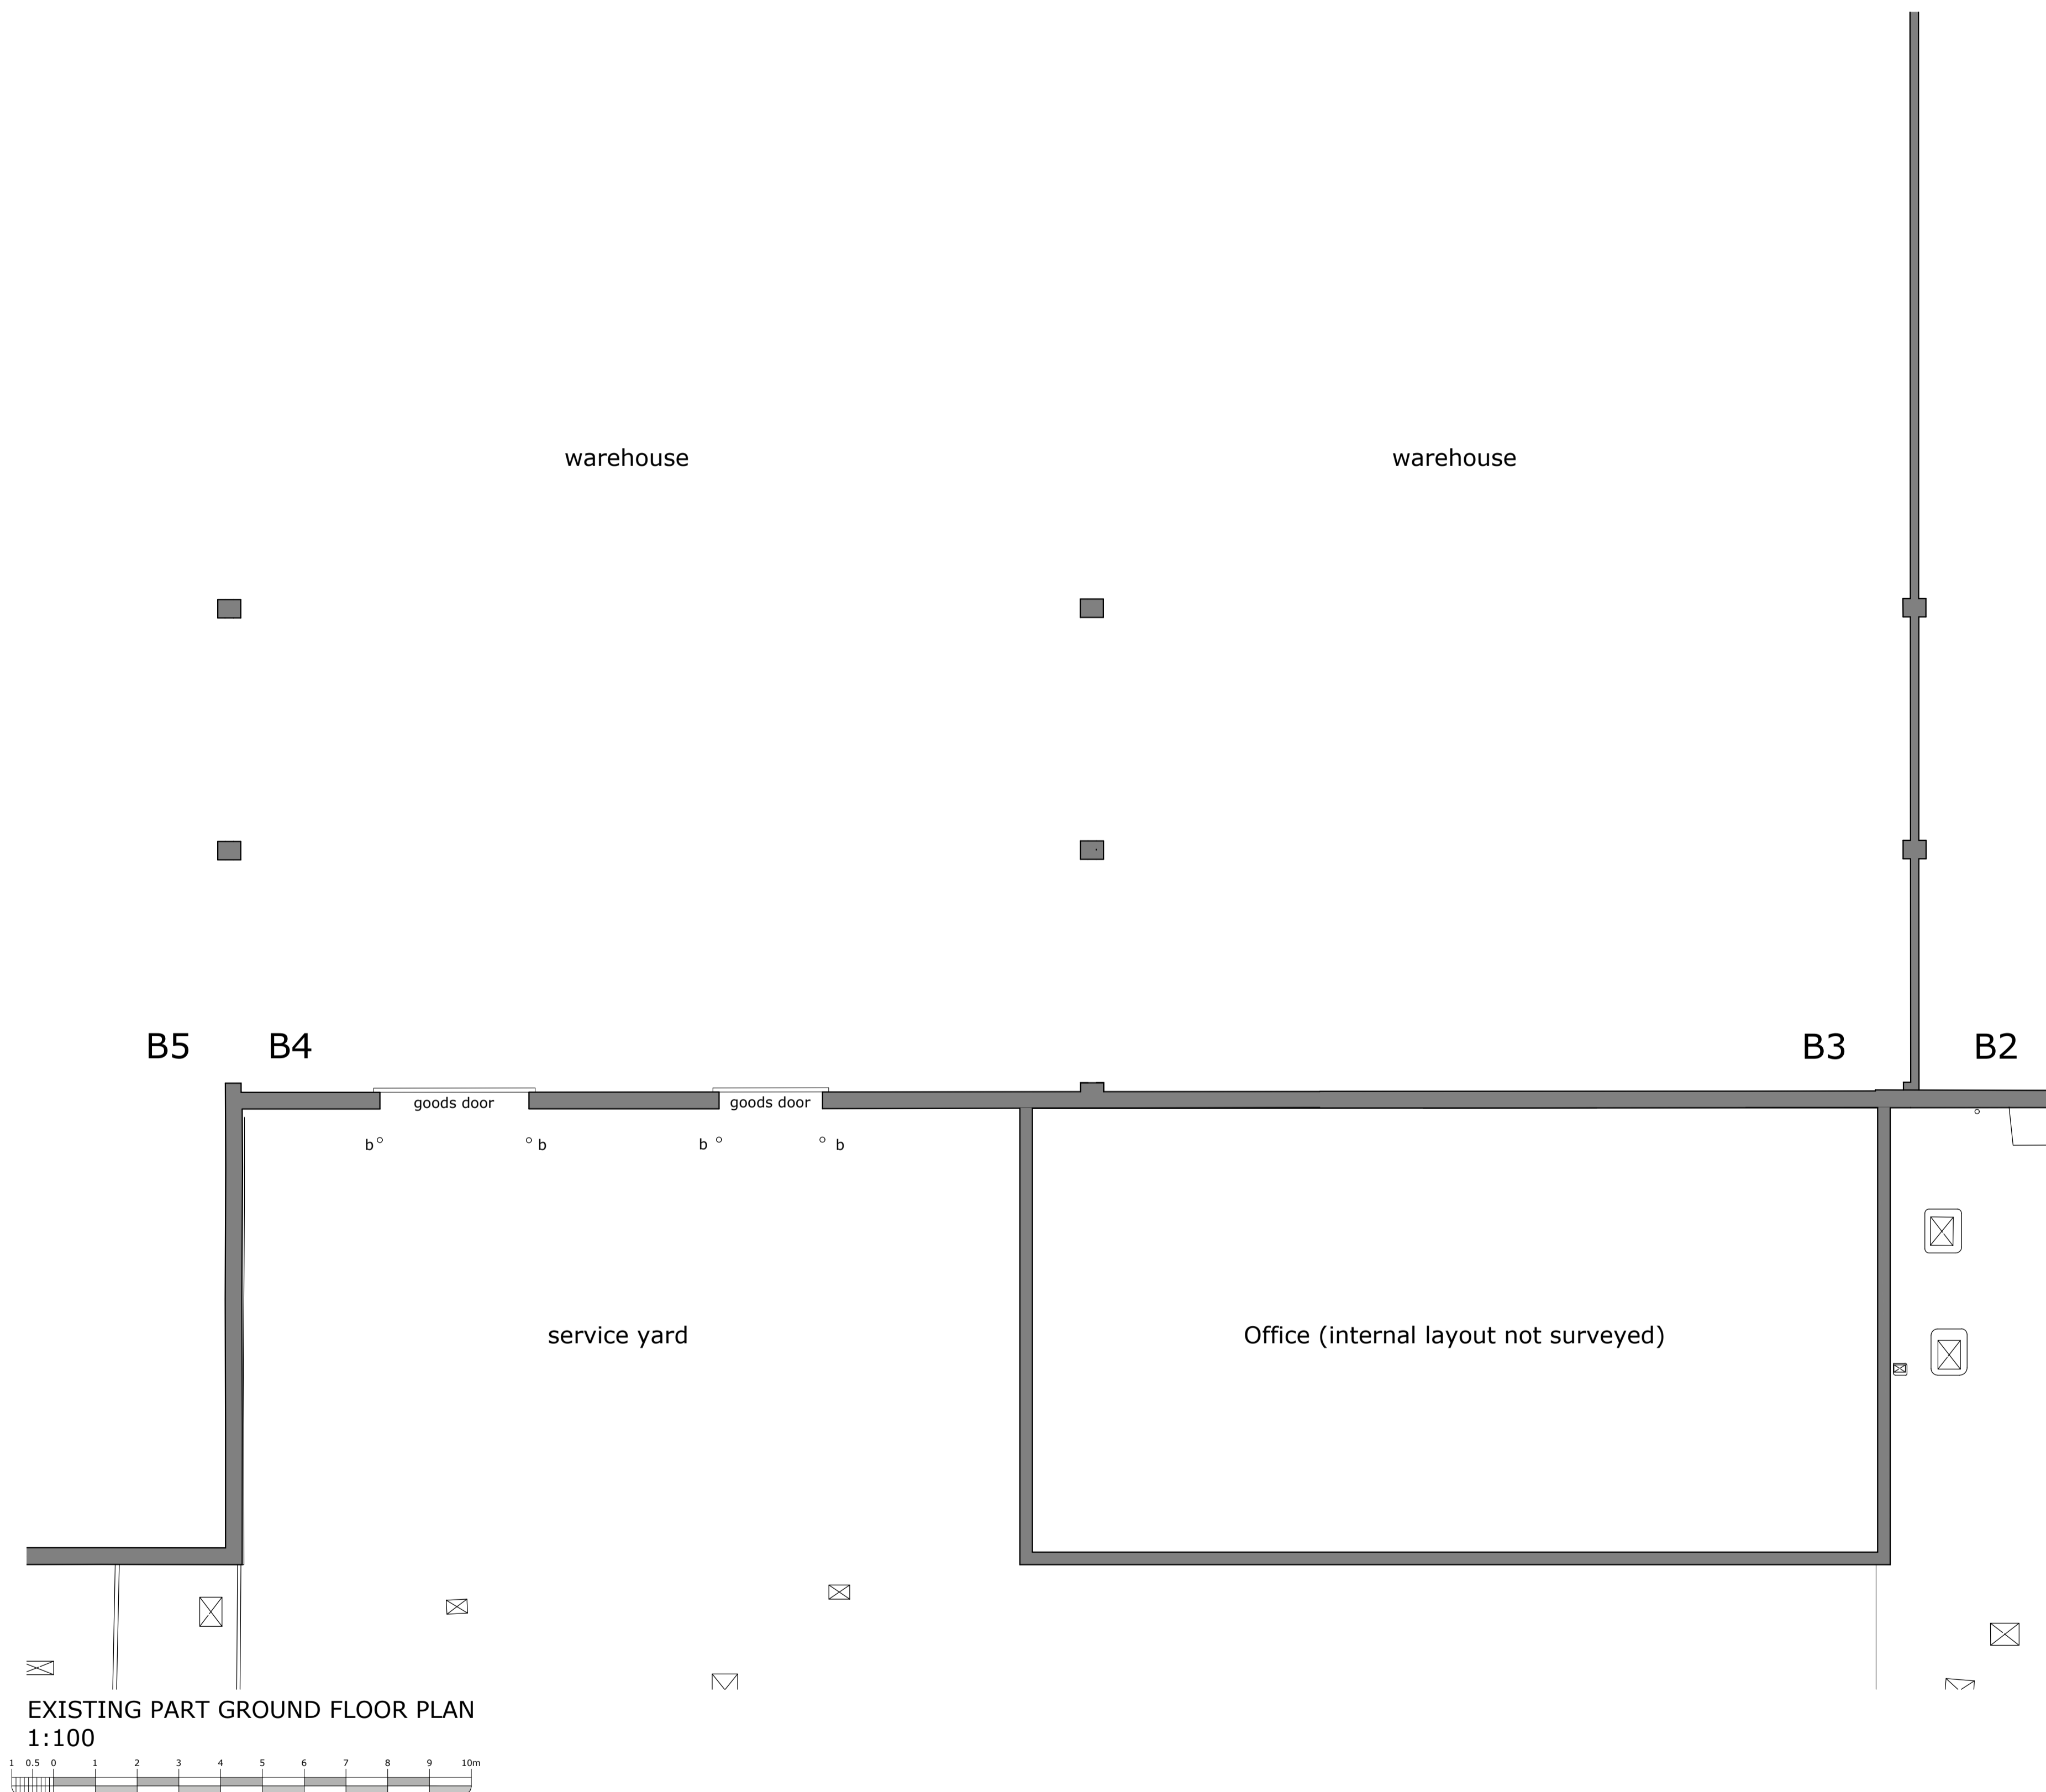

PLANNING

EXISTING PART GROUND FLOOR PLAN

MWT-BSL-ZZ-XX-DR-A-1004-PL FEB 2024

23120: UNITS B3/4/5 REFURBISHMENT 1:100 @ A1

J31 PARK, MOTHERWELL WAY Drawn YG

Client: ORCHARD STREET IM Checked SD

Suite E, Ferry House
Canute Road
Southampton
Hampshire
SO14 3FJ

023 8063 1432
boyleandsummers.co.uk

