


Do Not Scale.
All Figured Dimensions To Be Checked On Site Prior To Construction.
All Copyright Reserved.

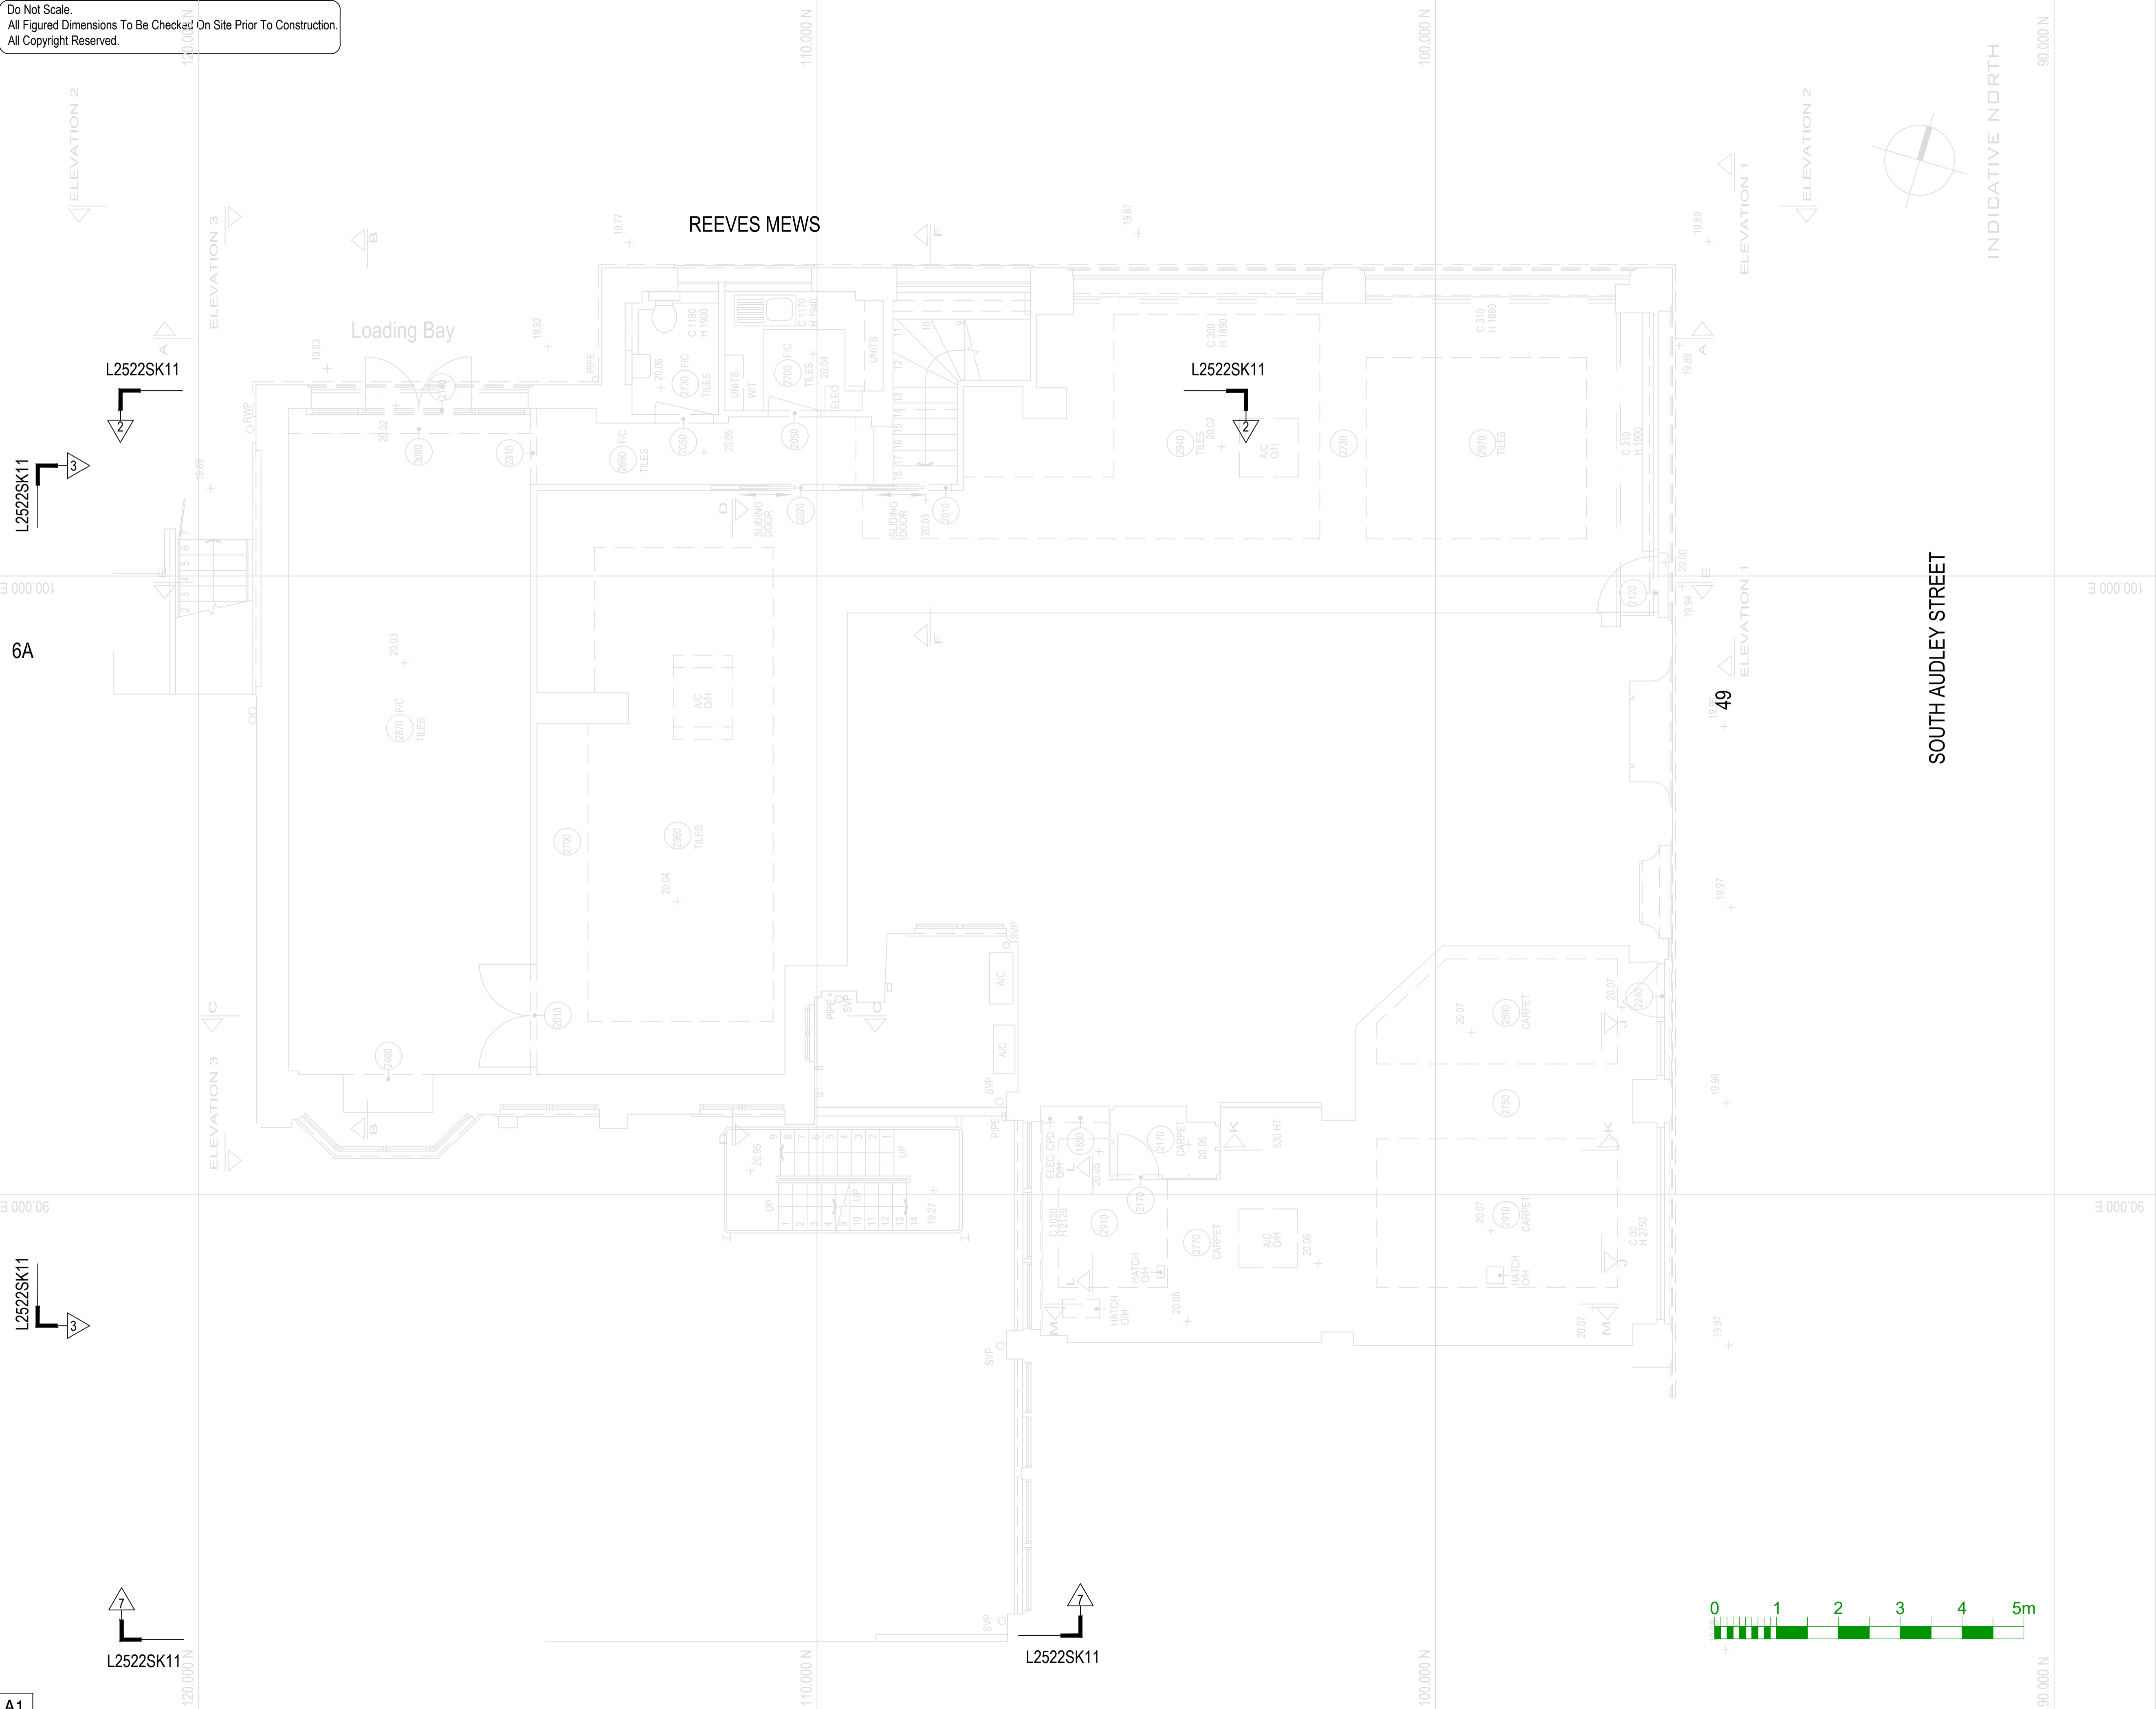

GENERAL NOTES:
1. ALL SERVICES/ROUTES THROUGHOUT BUILDING TO BE FULLY COORDINATED ON SITE.
2. DRAWING TO BE READ IN CONJUNCTION WITH THE INSTALLATION SPECIFICATION AND ALL OTHER RELEVANT DRAWINGS.

REV	DETAILS	HN	DATE
			12/07/2023

CLIENT: **LSL**

PROJECT: **49 SOUTH AUDLEY STREET**

DRAWING TITLE: **EXTERNAL SERVICES EXISTING GROUND FLOOR**

DRAWN BY: **H.NISIC** APPROVED BY: **[Signature]** DATE: **JAN'2023**

PROJECT No.: **L2522** STAGE: **STAGE 2** SCALE: **1:50**

DRAWING No.: **L2522SK12**



LEHDNG SERVICES DESIGN LTD
Unit 10, 10 Redlands Crescent, Laine, Co. Antrim, N Ireland, BT40 1FF.
28 Manor Green Road, Epston, London, KT19 8RA.
Tel: +44(0) 2828 277 123 Web: www.lehdng.co.uk Email: info@lehdng.co.uk