




SITE LOCATION: 109 Church Road London SE19 2PR			
DS Reference:	DS4067039	Service pipe material:	MDPE
Order number:	80861733	Designer:	Fiona
Co-ordinates:	X: 533509.93 Y: 170386.36	Date:	22nd February 2019

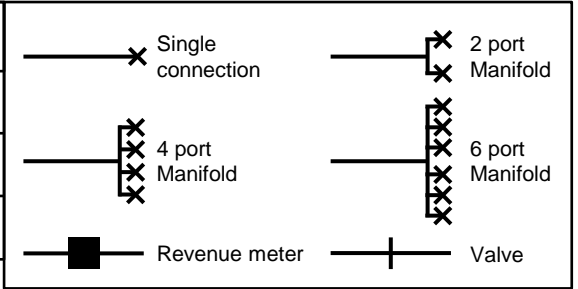

Thames Water Point of Entry Plan - Not To Scale

Plot(s) and Connection Objects (CO)

Plot 1: 1x25mm metered MDPE supply
CO: 6970050

(New Commercial, TBS to be retained for new build house)

Connection to be made in Lansdowne Place


Plots 2-4: 3x25mm metered MDPE supplies in a 4 port manifold 1 capped
CO: 6970051, 6970052, 6970053

(Existing Domestic, Flat)

Connection to be made in Church Road

Existing unmetered supply to be retained for existing commercial unit

Please sign to confirm location of connections. Please ensure that you have a copy of this plan when you are booking your water regulations and on site during the inspections. This will enable us to confirm with you the correct plot to be inspected.

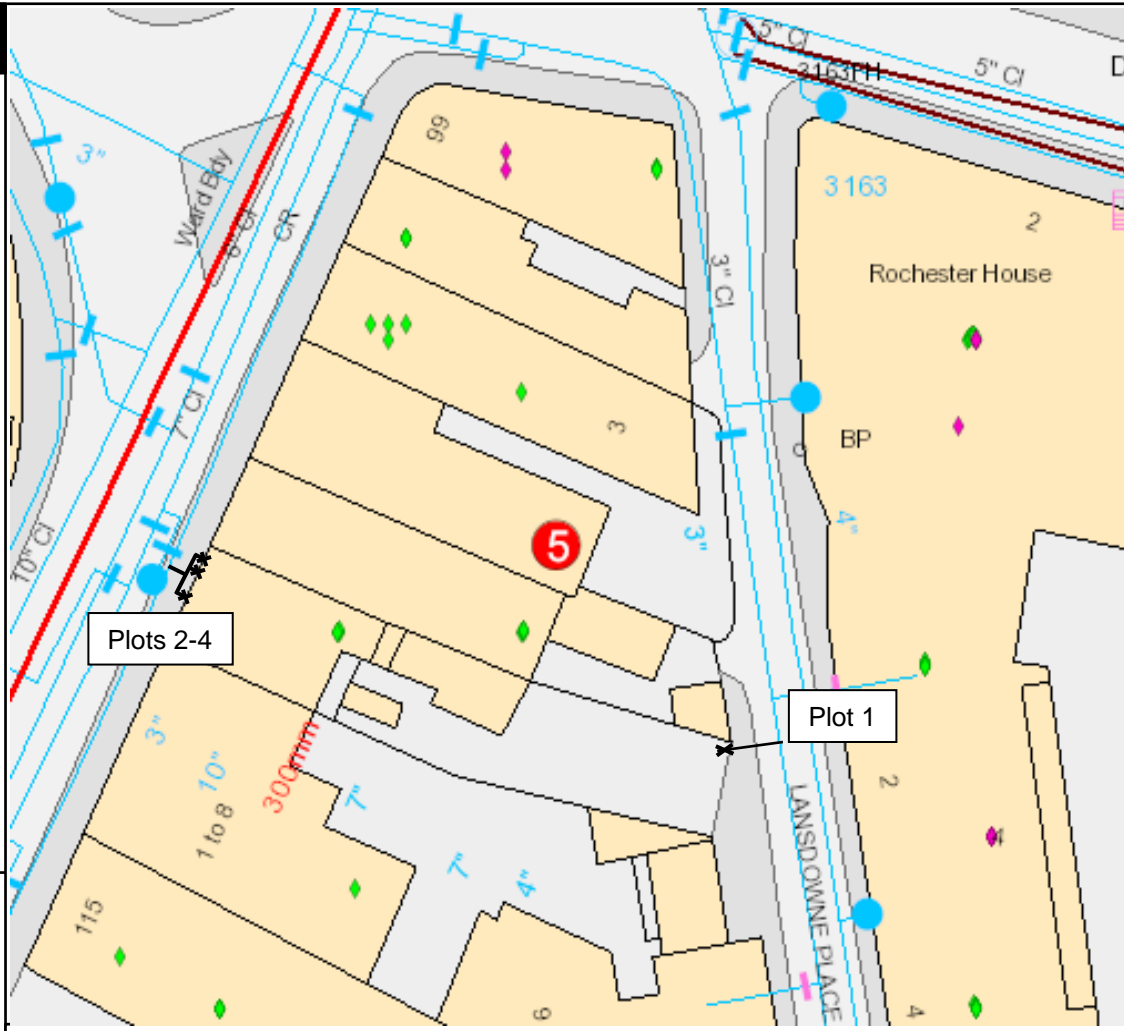

Note: The position of the apparatus shown on this plan is believed to be correct at time of issuing this drawing. Thames Water accepts no responsibility in the event of any inaccuracy. The actual position of our apparatus, including existing service pipes which are not displayed on this plan must be established on site.

The proposed point of entry for the new service connections maybe subject to deviation due to unforeseen obstructions. Any variation from the designed position of the new water service connections may incur additional charges.

© COPYRIGHT: Unauthorised reproduction prohibited based on the ordnance survey map with the sanction of H.M Stationery Office, Licence Number: WU298557.

Signature Print Name Date