


GREAT HADHAM ROAD

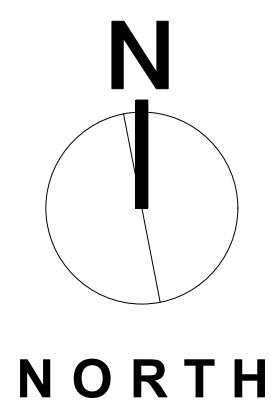

CLASS Q EXISTING SITE PLAN
 Scale: 1:200
 0 10 20 M
 Scale 1:200 @ A1

LANDSCAPE KEY	
	= Existing Vegetation
	= Grass
	= Permeable Gravel
	= Proposed Vegetation
	= Class Q curtilage

DANEBRIDGE NURSERY

No.	Date	Revision Notes	Revised By	Notes	Client	Project	Drawing
				The Building numbers relate to the Structural Survey undertaken by Glyme Structures	Environmental & Sustainable Development Ltd	Residential Development	Class Q - Proposed Site Plan
						Danebridge Nursery, Great Hadham Road, Much Hadham, SG10 6JG	Scale: 1:200 @A1
							Dwg No: 24 DNMH SP05
							Drawn: AHB
							Date: 21/03/2024
							Status: PLANNING

dp architects
 design | planning | architecture

RIBA
 Chartered Architect

DP Architects
 The Old Brewery Tap, 3 Stokman Street, Worthington, Oxfordshire, OX69 9BU
 Tel: 01491 613 066 Email: mail@dparchitects.co.uk

Only to be scaled from for planning and land registry purposes. All figured dimensions are in millimeters unless otherwise stated. Contractors must verify all dimensions before starting work and any discrepancies are to be reported to David Parker Architects Ltd. © This drawing is the property of David Parker Architects Ltd. Copyright is reserved by them and is issued on the condition that it is not copied or disclosed by or to any unauthorised persons without the prior consent in writing by David Parker Architects Ltd.