



NOTES


1. THESE ARE PLANNING DRAWING & SHOULD ONLY BE USED FOR THAT PURPOSE
2. THESE ARE NOT CONSTRUCTION DRAWINGS

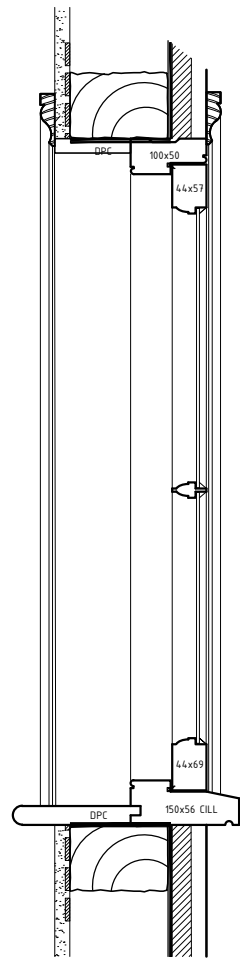

SECTION

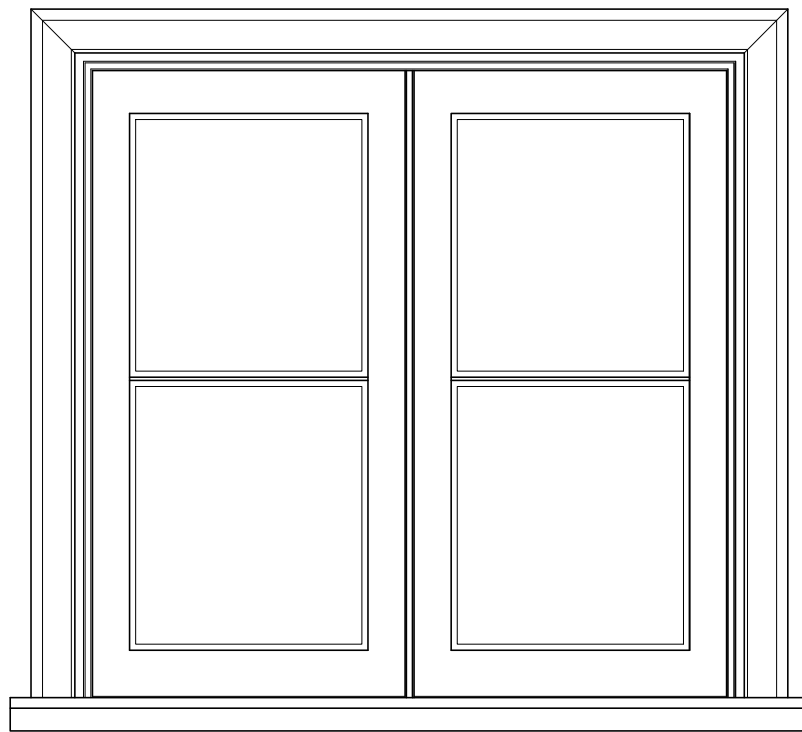


ELEVATION

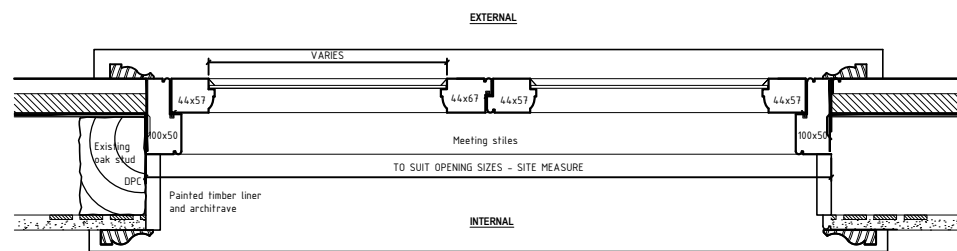


PLAN

TYPICAL CASEMENT
(SINGLE GLAZING)
WINDOW DETAILS 1:10


OLD HOUSE WINDOW REPLACEMENT. Extant LBC permission UTT/13/0193/LB. Timber flush casement window with single glazed with cross integral glazing bars. To front and side elevations of the house.

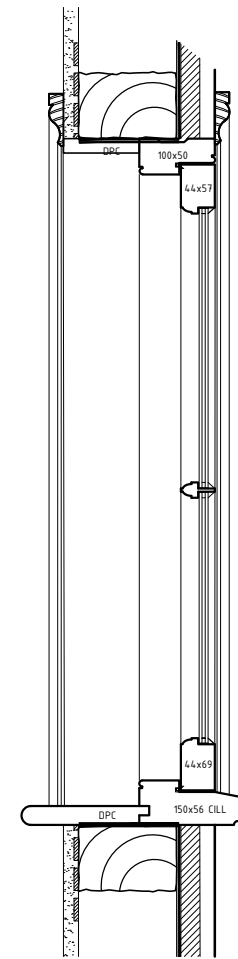

SECTION

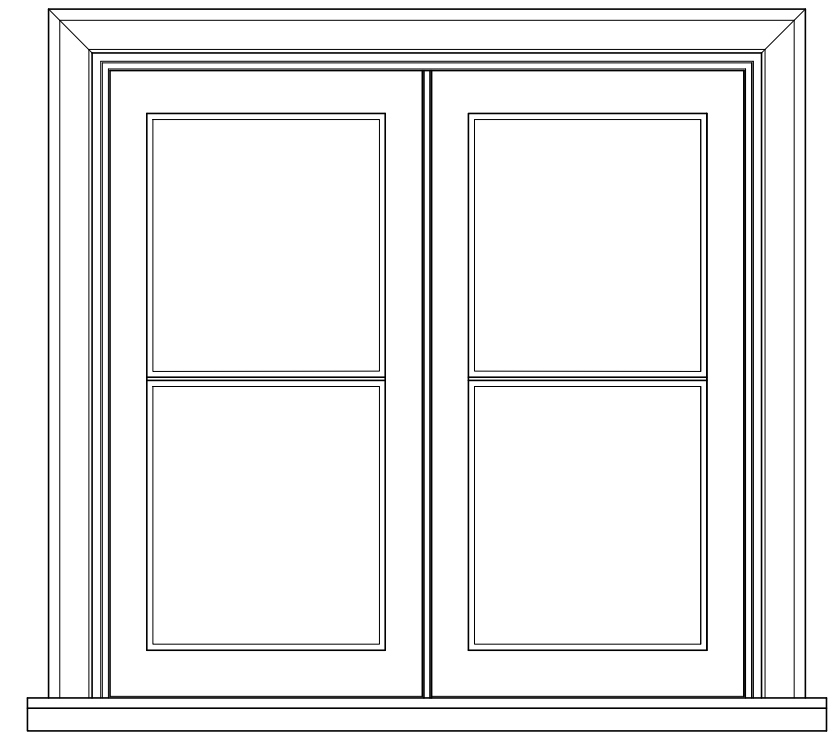

ELEVATION

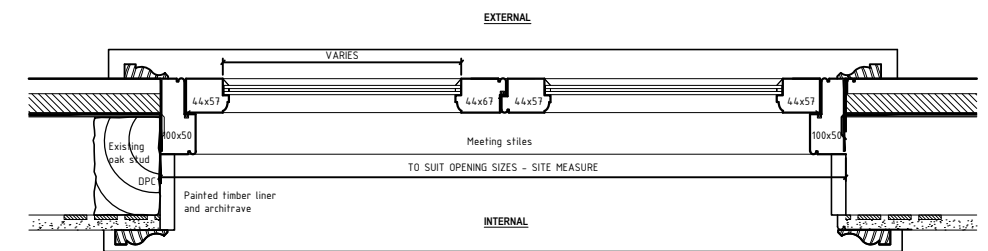


PLAN

TYPICAL CASEMENT (SLIM
LINE GLAZING)
WINDOW DETAILS 1:10

OLD HOUSE WINDOW REPLACEMENT. Proposed timber flush casement window with slim line double glazing unit, with cross integral glazing bars. To rear elevation of the house only.



HOUSE WINDOW REPLACEMENTS DETAILS	NO.	2331 / PD / 256	REV	CHECKED
	SCALE	1 : 10 @ A3	DATE	MARCH'24
			DRAWN	MC
for	JOLLYBOYS BAKERS LANE FELSTED DUNMOW CM6 3LP		 KAY PILSBURY THOMAS ARCHITECTS TEL 01799 599208 FAX: 01799 599965 www.kpt.co.uk info@kpt.co.uk HONEYLANDS, RADWINTER, SAFFRON WALDEN, ESSEX, CB10 2TJ	
© The copyright of this drawing belongs to Kay Pilsbury Thomas				