


## 4) Left Side Elevation

Wall Thickness = 70mm

Scale = 1:50

These plans are made to Longcroft Luxury Cat Hotels Specification

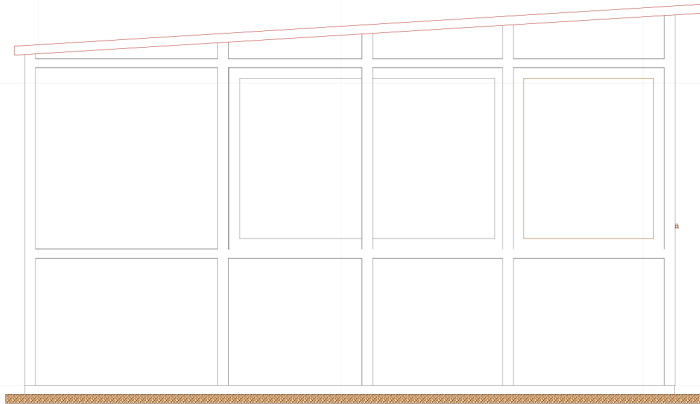

© Copyright PPL

1:50 Scale

