


Prop. Rear Elevation.


1:100

BLK BELOW
DPC LEVEL

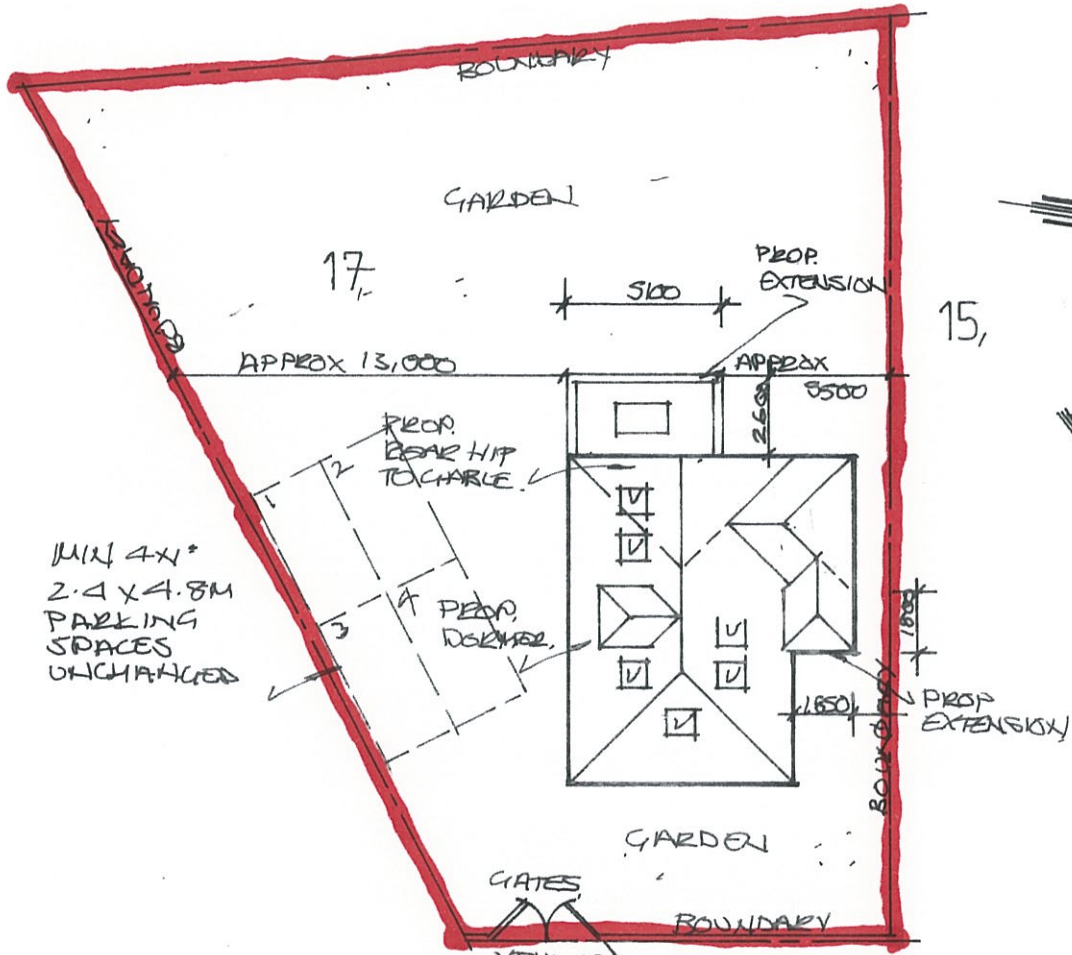

MIN 4x*
2.4 x 4.8M
PARKING
SPACES
UNCHANGED

Prop. Block / Roof Plan.

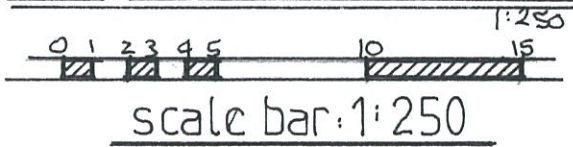

Russell A Broad &
*Architecture*Surveyin,
approved designs

The Architectural De
...Shop', 2
...Suff
...7931
...Broadl'

Project

BOUNDARY