



PROPOSED FRONT ELEVATION B.

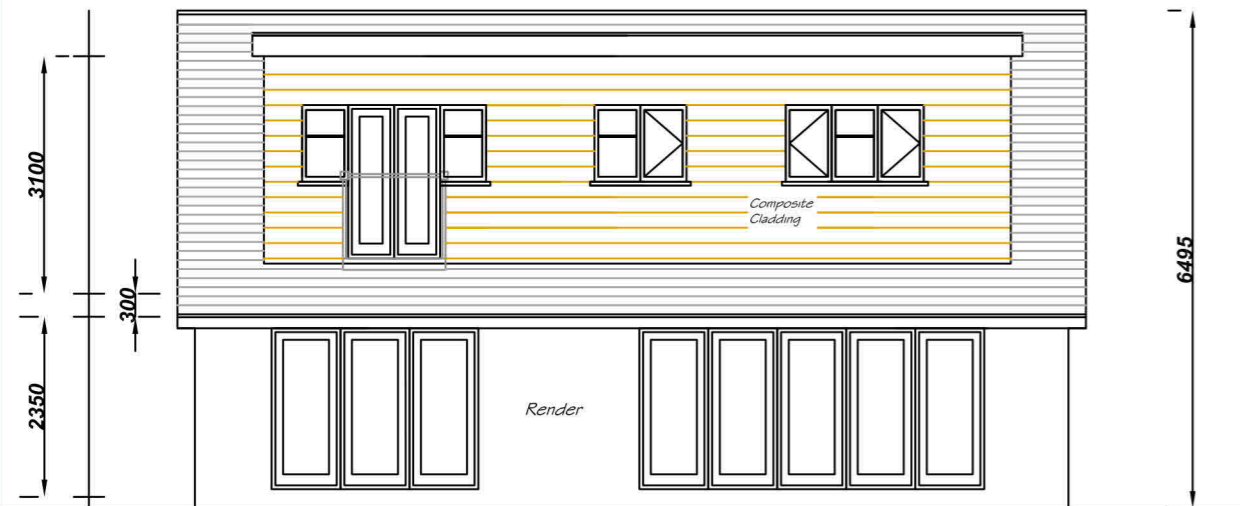


PROPOSED REAR  
ELEVATION B.

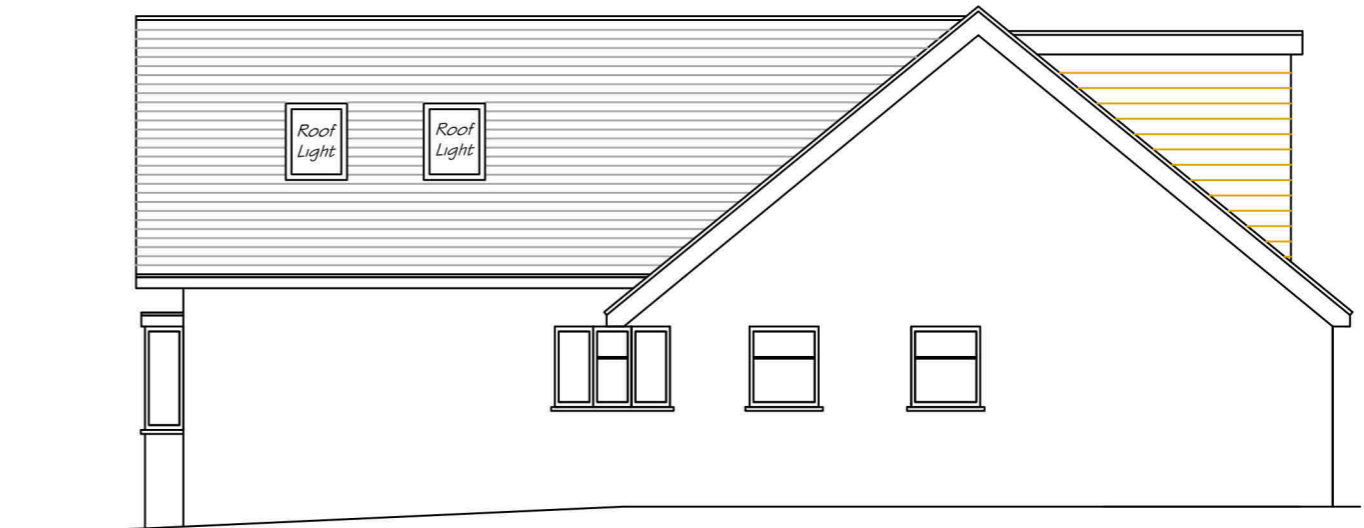

PROPOSED SIDE ELEVATION B.



PROPOSED SIDE ELEVATION B.

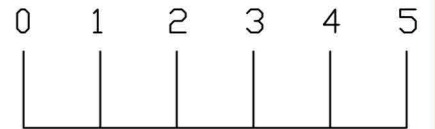

All dimensions & detail shown on this drawing to be checked on site by the contractor before fabrication & erection. Figure dimensions to supersede scaled dimensions. All building work to be carried out with proper materials which are appropriate for the circumstances in which they are used & in a workmanlike manner in accordance with the Building Regulations, British & EU Standards, HSE Standards of application and Manufacturers recommendations.

These drawings to be read in conjunction with the approved Building Notes for this project (separate A4 sheets & product information).

Project Name/Address 44 TESTLANDS AVENUE,  
NURSING  
SD16 0XG

Clients name NATHAN

Drawing Title: PROPOSED ELEVATIONS B

Drawing Scale	Drawing No	Date
1:100	010	1/11/2021