


EXISTING GROUND FLOOR

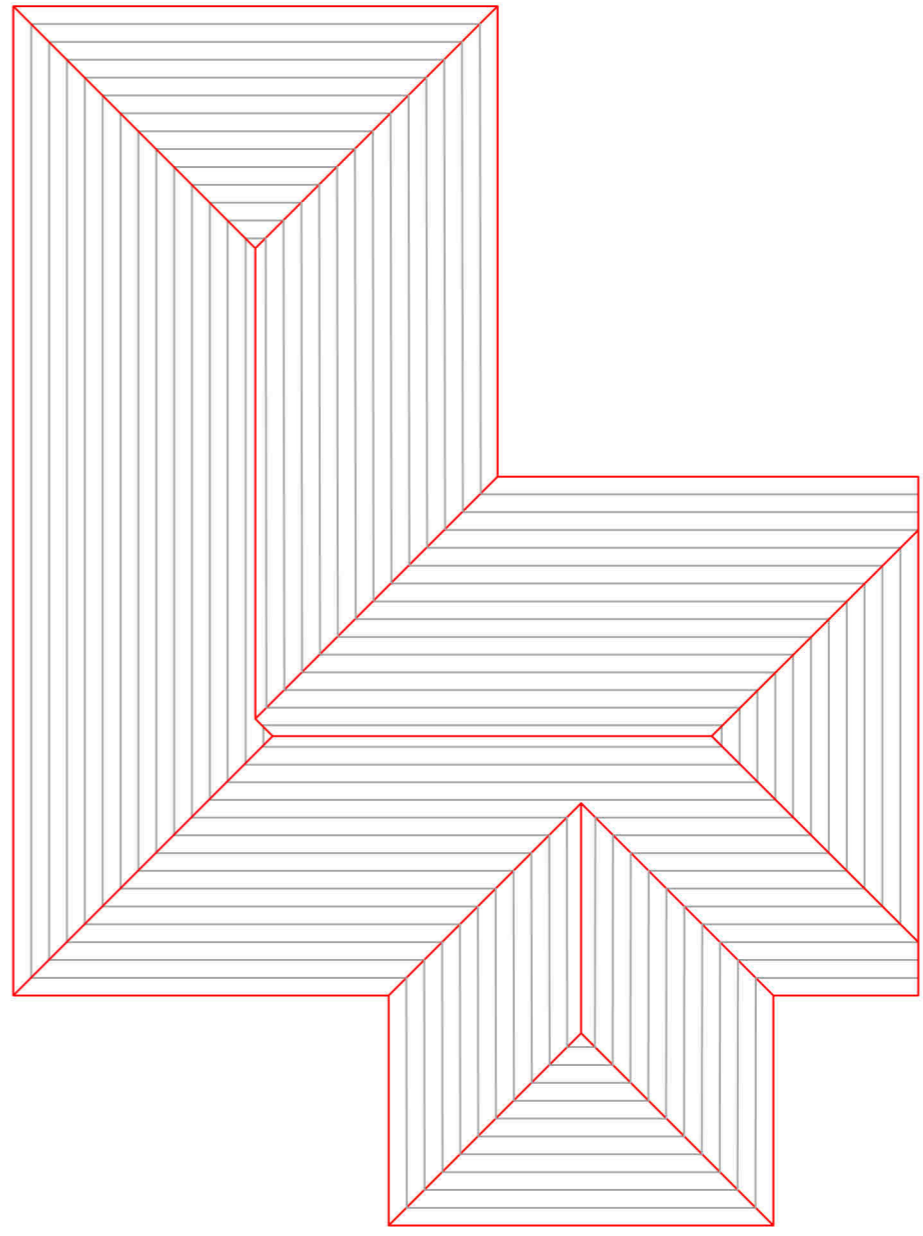

EXISTING ROOF

All dimensions & detail shown on this drawing to be checked on site by the contractor before fabrication & erection. Figured dimensions to supersede scaled dimensions. All building work to be carried out with proper materials which are appropriate for the circumstances in which they are used & in a workmanlike manner in accordance with the Building Regulations, British & EU Standards, NRC Standards (if applicable) and Manufacturers recommendations.

These drawings to be read in conjunction with the approved Building Notes for this project (separate A4 sheets & product information).

Project Name/Address 44 TESTLANDS AVENUE, NURSLING SD16 0XG

Clients name NATHAN

Drawing Title: EXISTING LAYOUTS

Drawing Scale	Drawing No	Date
1:100	001	1/11/2021