






**Back**  
South

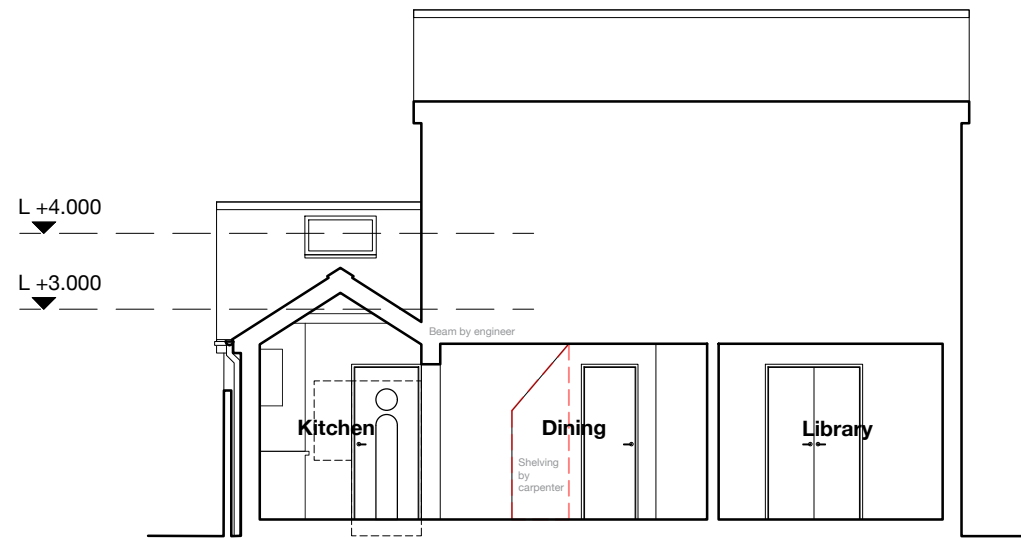

**A-A**  
Kitchen, dining and library

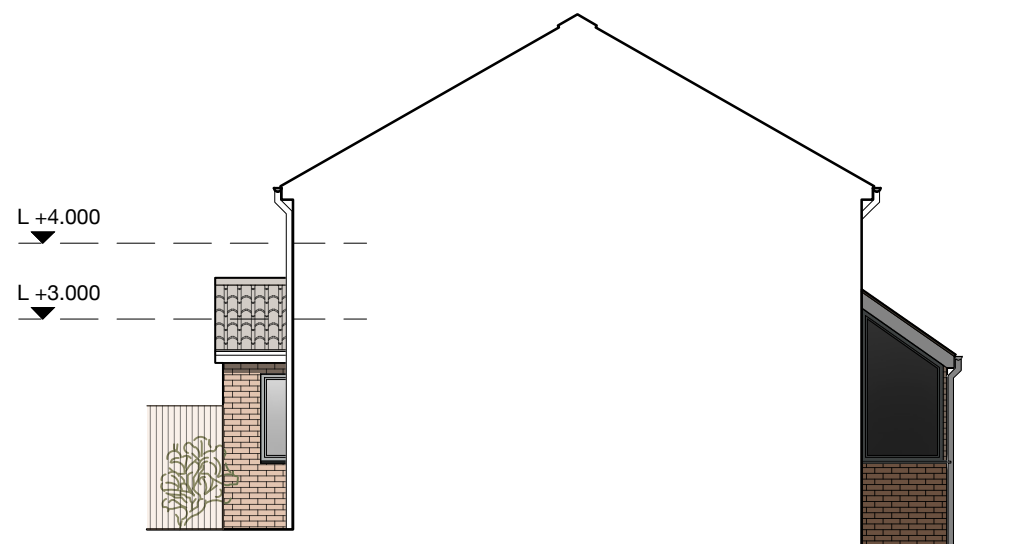

**Side**  
East (Sectional elevation)

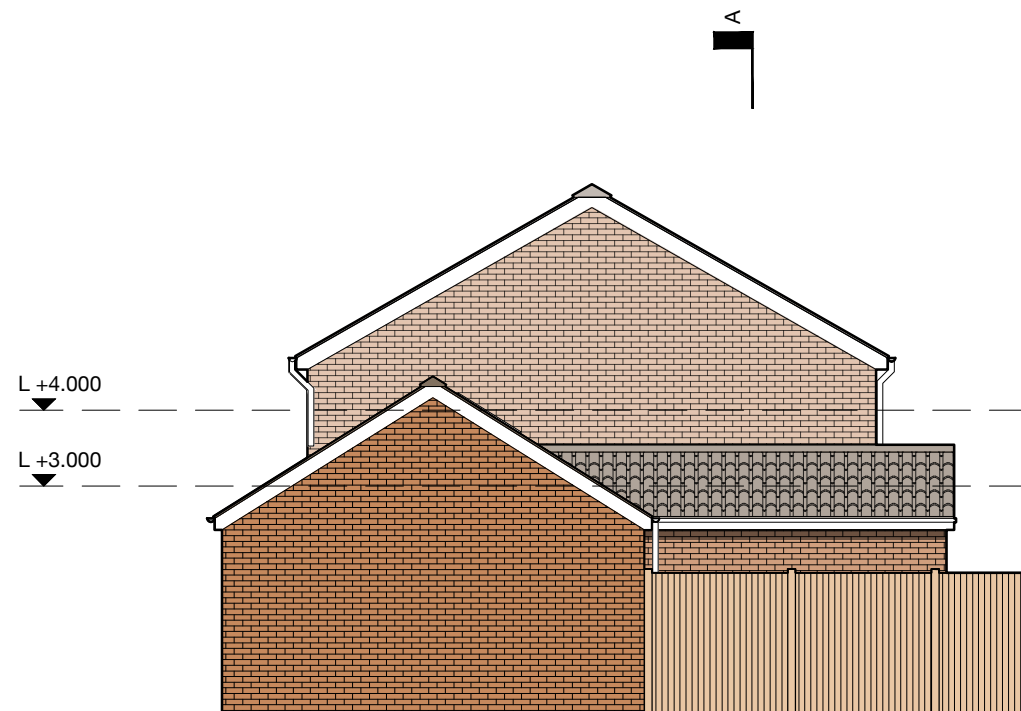

**Side**  
West elevation

**SCALE**

**1:100**

1m

**BENJAMIN DESIGN**

21 Celandine Close  
Thornbury  
England  
BS35 1UB  
United Kingdom

+44 77100 42903  
benjamin.design@outlook.com

Project

**Kitchen extension**  
47 Swallow Park, BS35 1LT

Client

**Gemma Martini**

Drawing title

**Proposed elevations and sections** Planning

Date

**March 21, 2024**

Drg. no

**BD18**

This drawing is for the use of a planning application. If the drawing is progressed or utilised for the basis of technical, construction, or costing details, BENJAMIN DESIGN has no liability or responsibility of the project's performance, outcomes, or any subsequent implications arising from the project's execution including third parties engaged.

This drawing is copyright of BENJAMIN DESIGN and must not be copied or reproduced in any form without permission.