



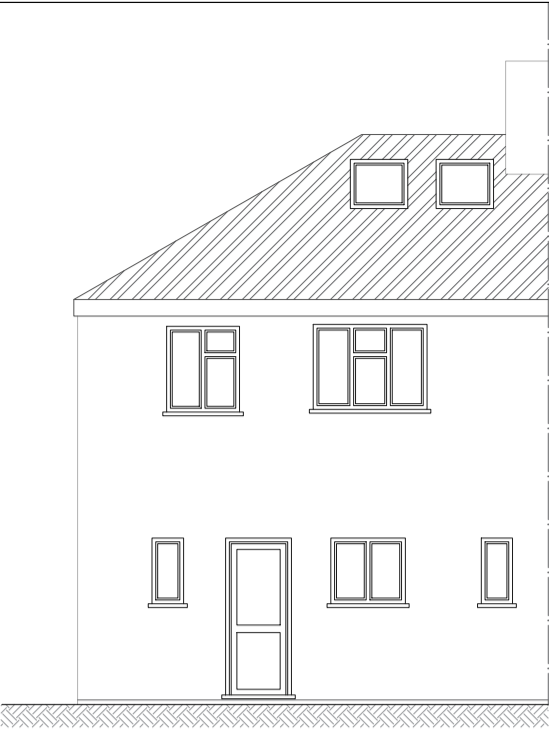


EXISTING FRONT ELEVATION




EXISTING REAR ELEVATION

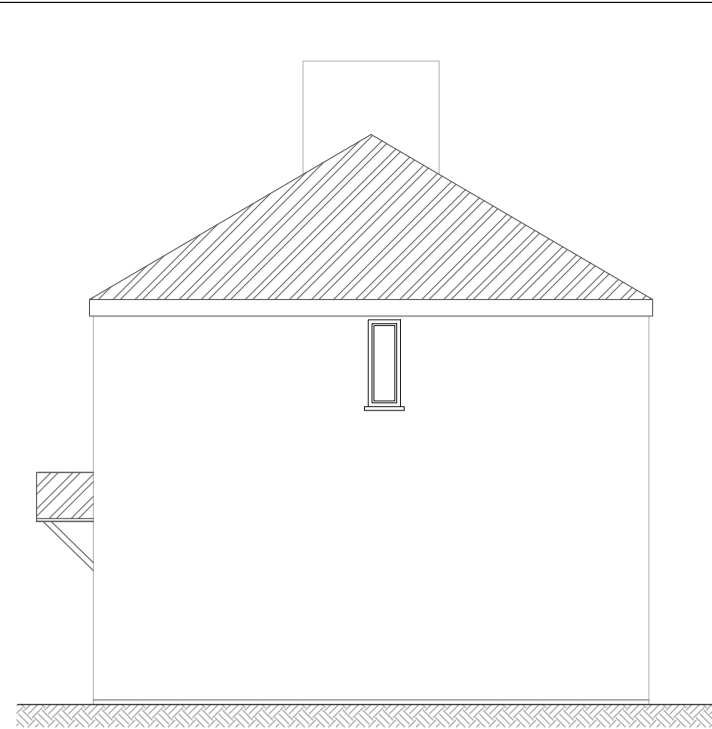


EXISTING SIDE ELEVATION

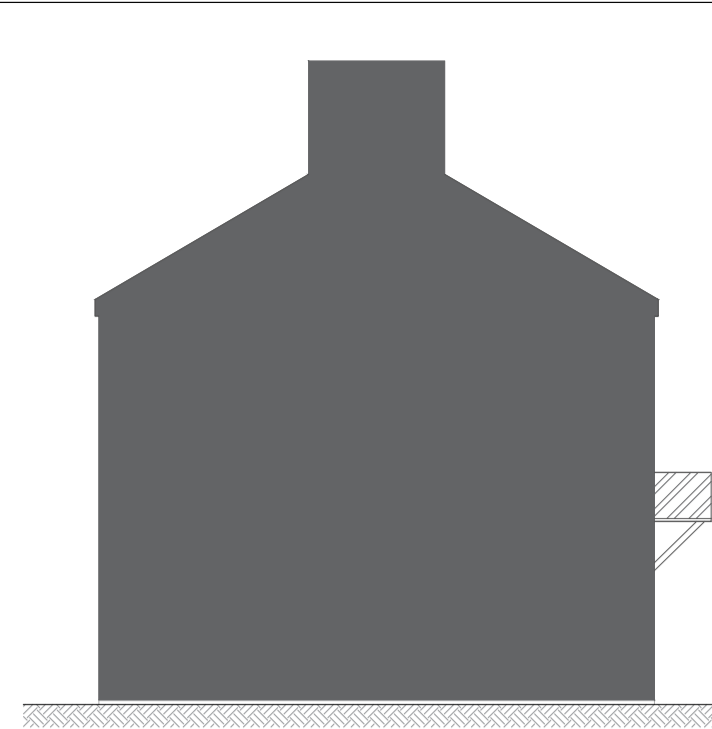


EXISTING SIDE ELEVATION

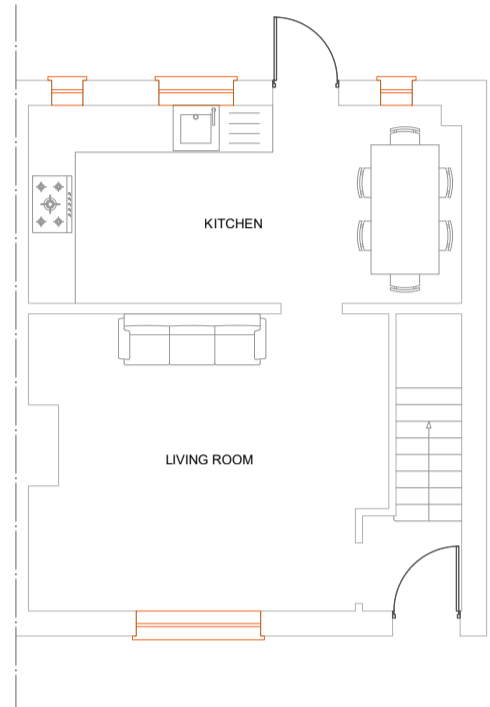

EXISTING GROUND FLOOR PLAN

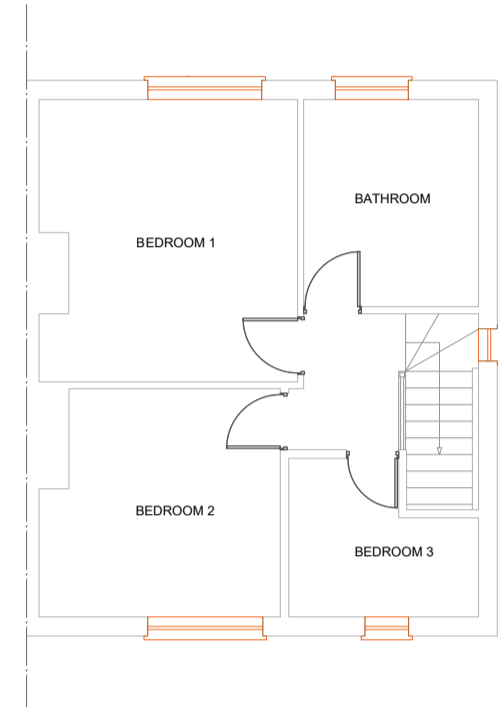


EXISTING 1ST FLOOR PLAN

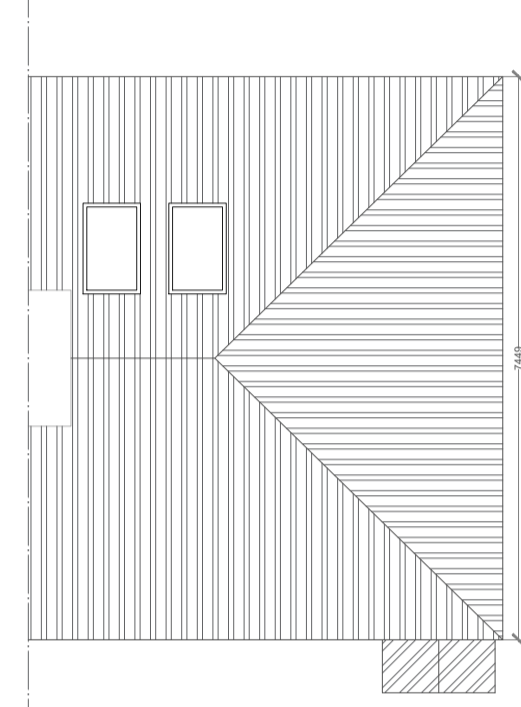


EXISTING ROOF PLAN




PROPOSED FRONT ELEVATION

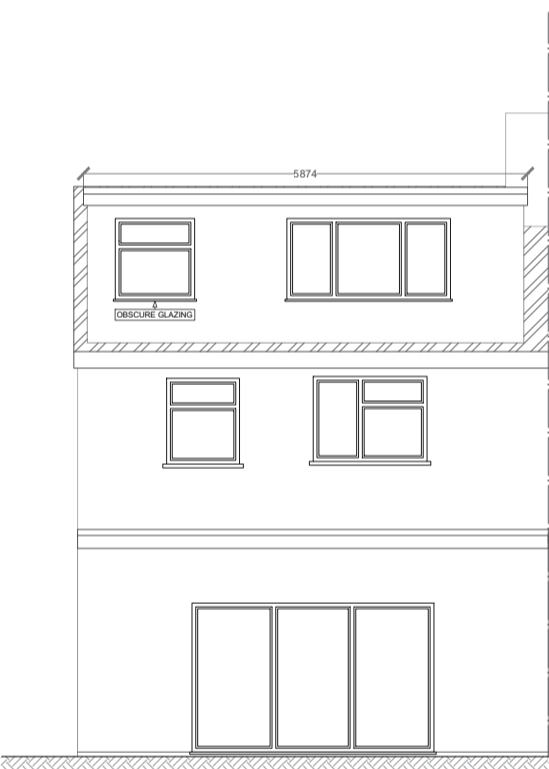


PROPOSED REAR ELEVATION

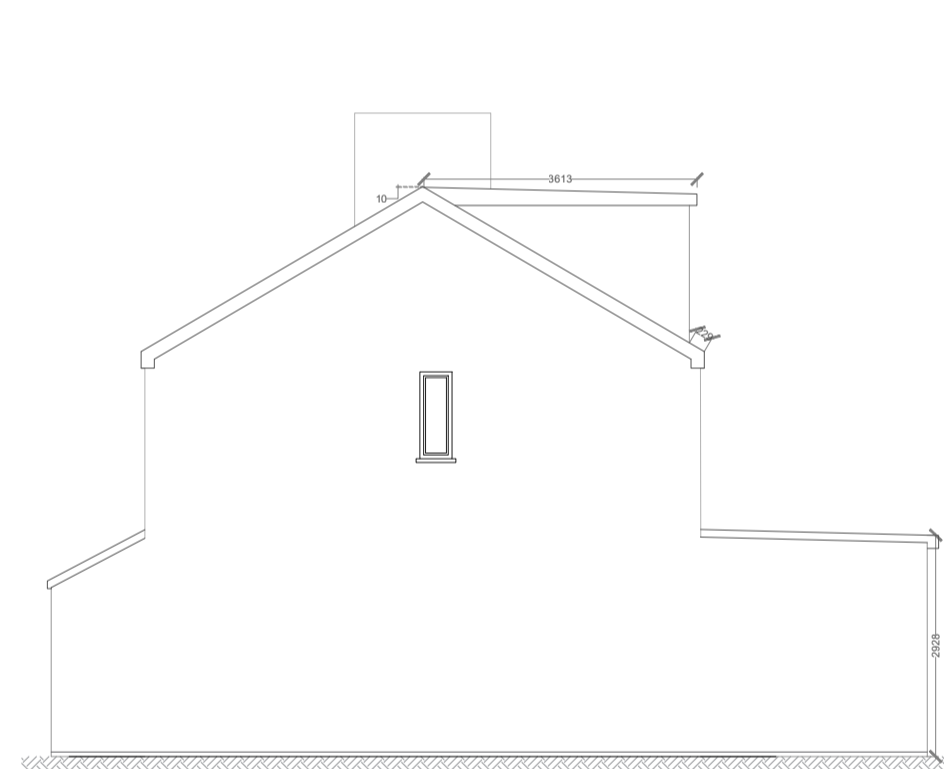


PROPOSED SIDE ELEVATION

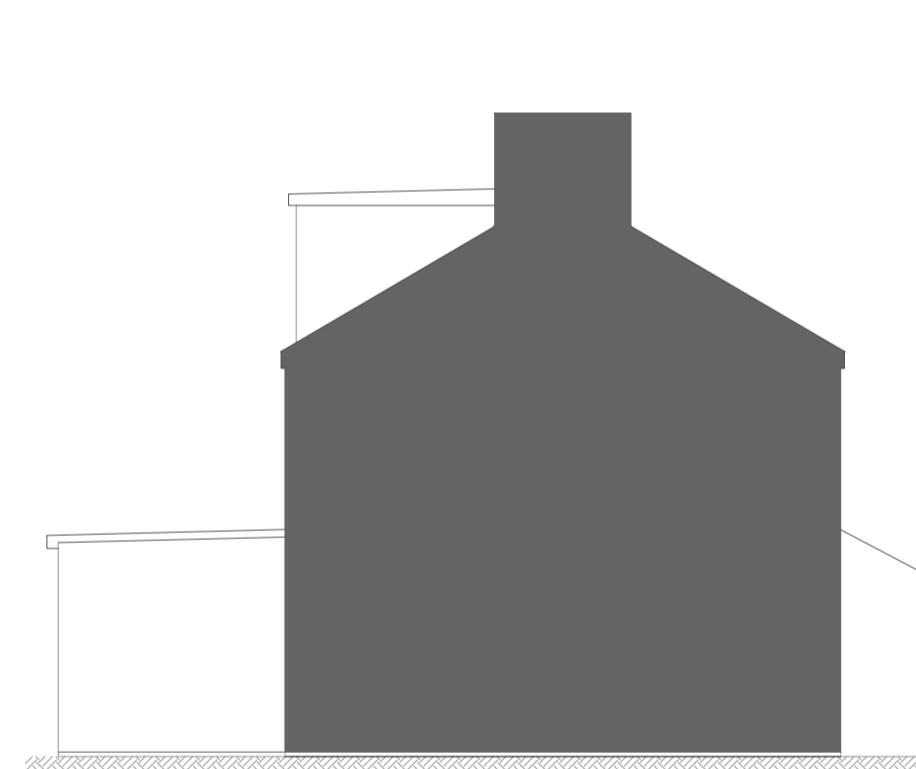


PROPOSED SIDE ELEVATION

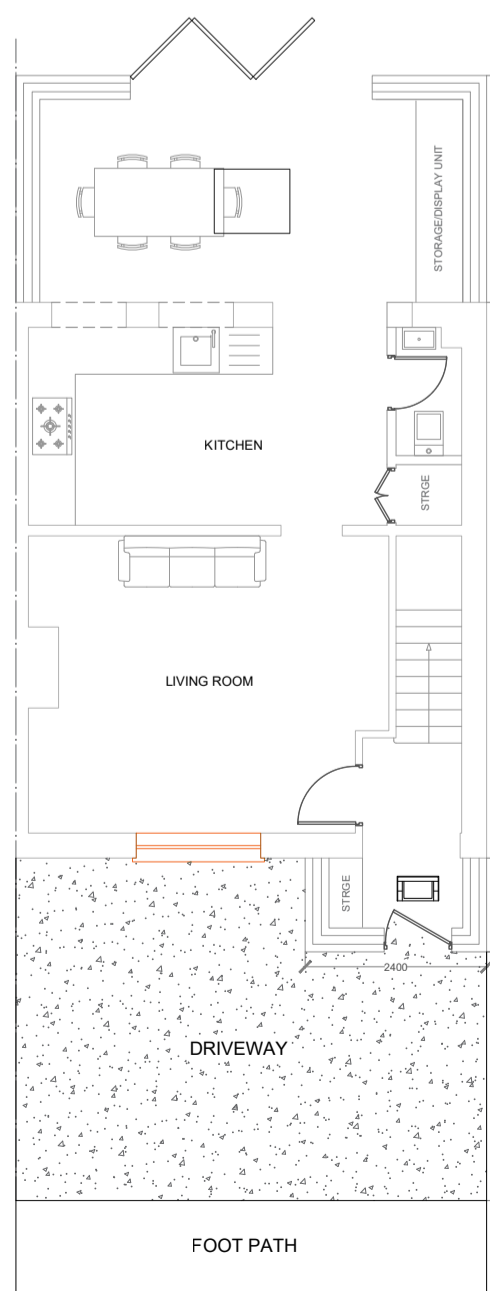


PROPOSED GROUND FLOOR PLAN

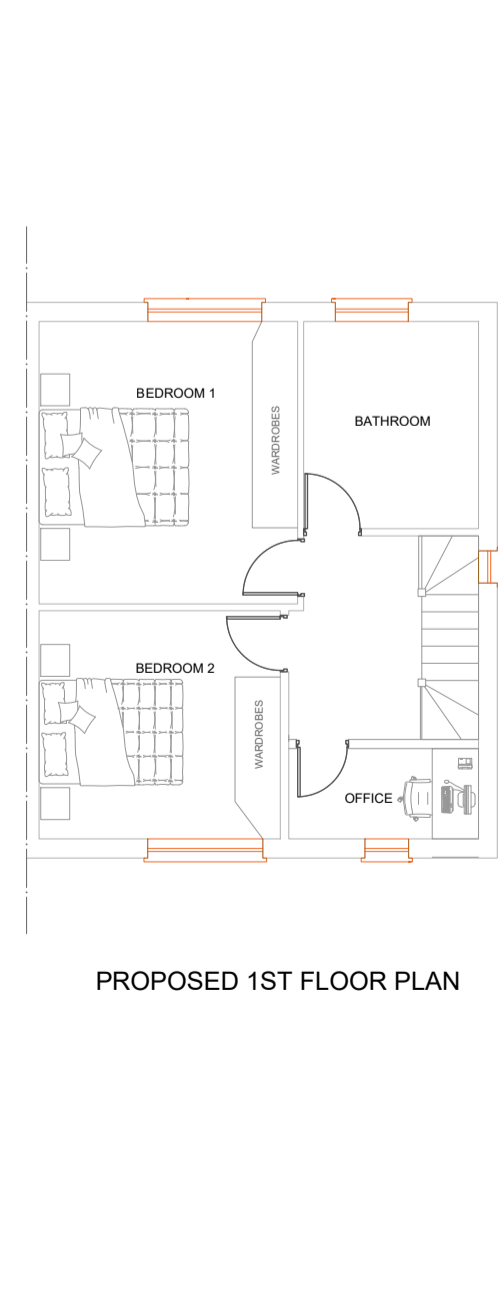

PROPOSED 1ST FLOOR PLAN

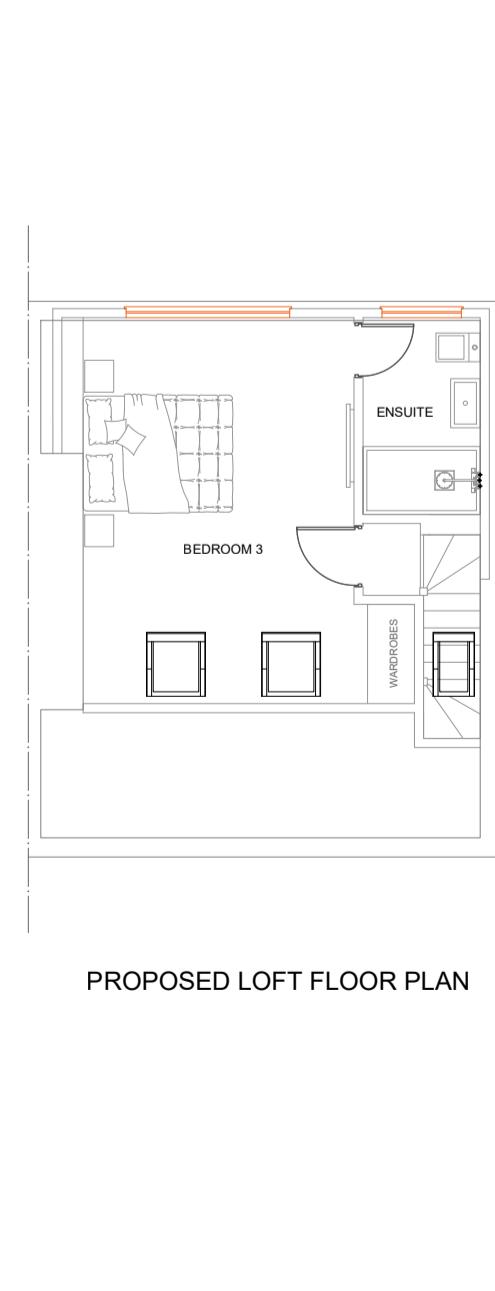

PROPOSED LOFT FLOOR PLAN

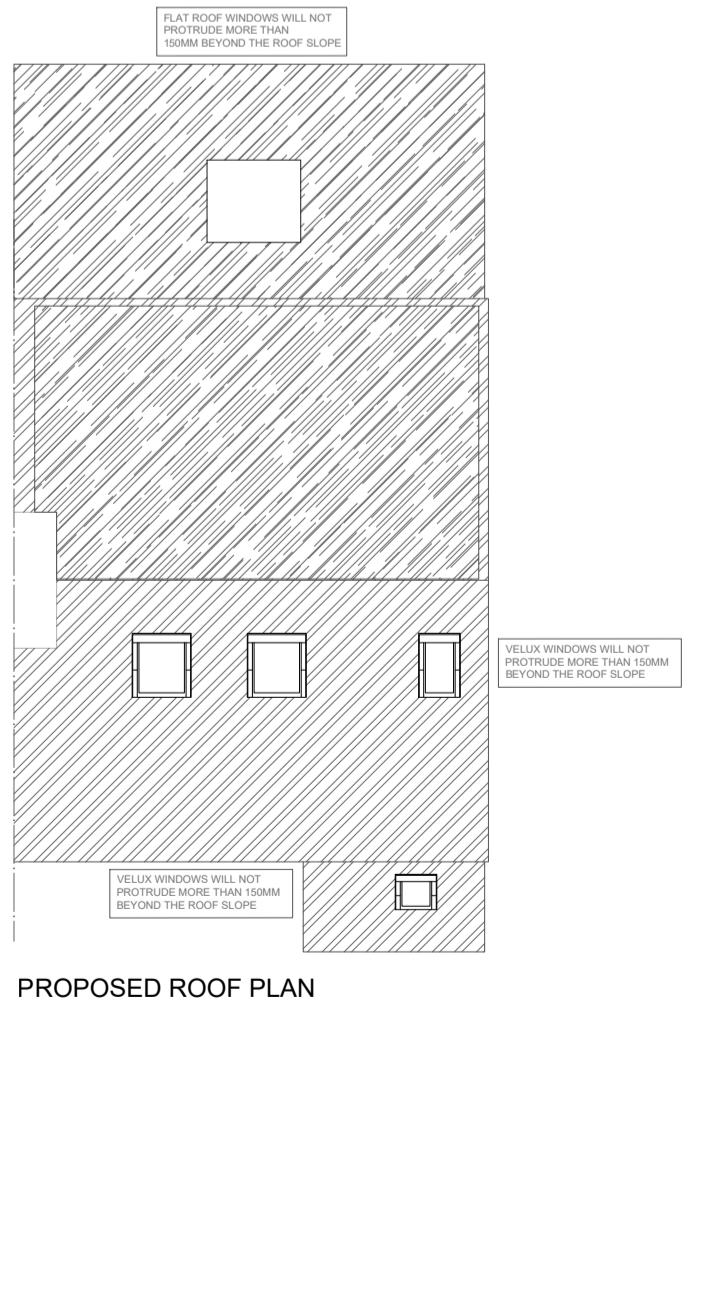

PROPOSED ROOF PLAN

- Notes
1. This drawing is issued for planning purposes. Do not scale from the drawing for the purposes of construction.
 2. Structure to be in accordance with Structural Engineers drawings.
 3. All works to be carried out as per building regulations & approvals of statutory authorities
 4. Party wall/fence matters to be agreed with adjoining owners

R1	For planning	22/03/2024	JSB	
Rev	Revision Note	Revision Date	Drawn by	Checked by

Project
1 GADE BANK

Drawing
PL-253.2 Existing and proposed plans and elevations

Designer
H-JAG
ARCHITECTURE
5 Birch Vale, Bournemouth, Hampshire, PO3 7HS
Tel: 0202 488 2948
Email: jagg@h-jag.com

Drawing status
For planning

R1									
Drawn by	JSB				Checked by				
Date	MAR 2024				Scale @ A1 1:100				