




Existing Ground Floor Plan

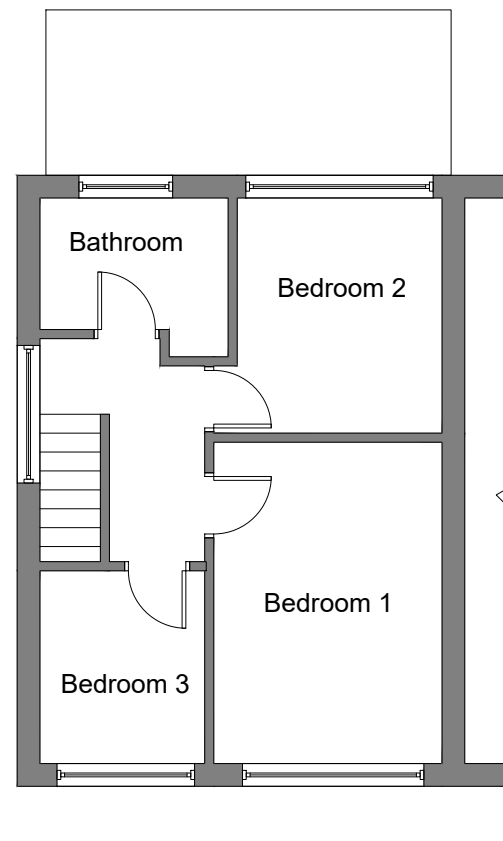


Existing First Floor Plan

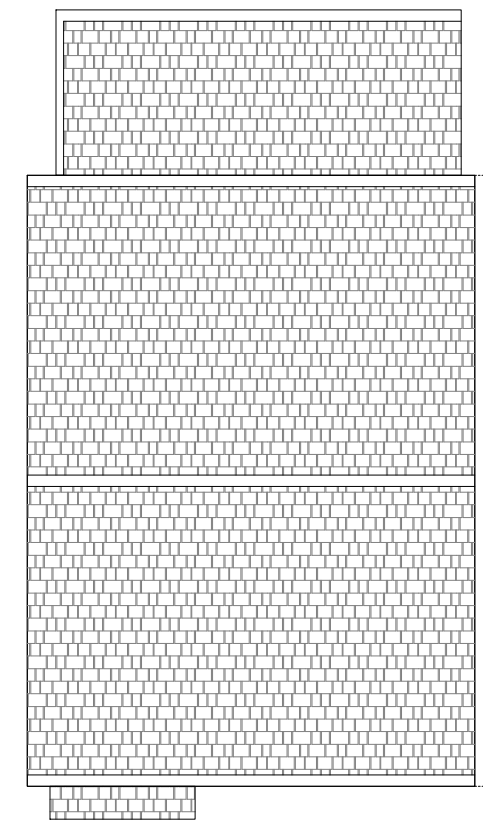


Existing Roof Plan

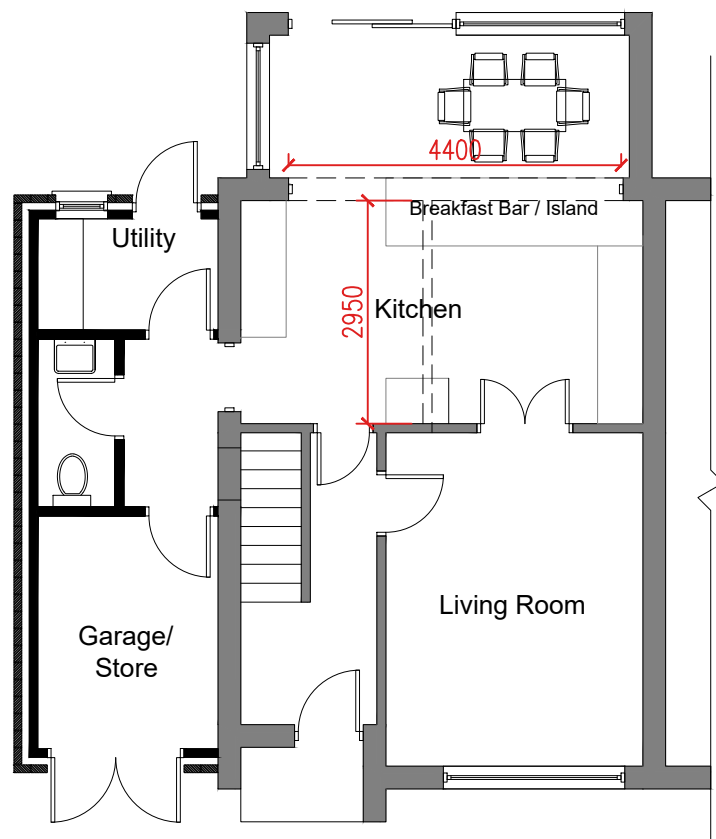

Proposed Ground Floor Plan

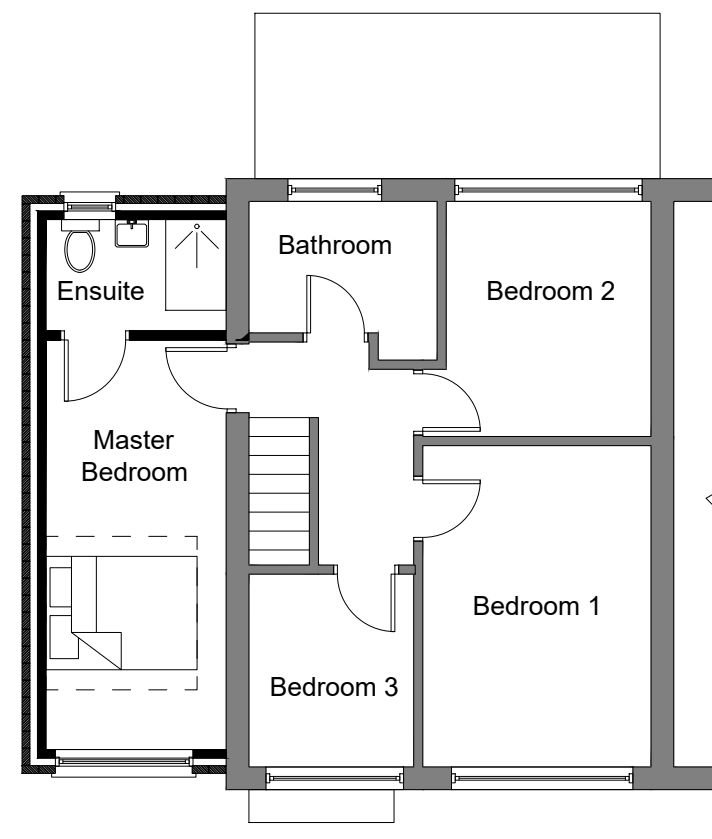

Proposed First Floor Plan

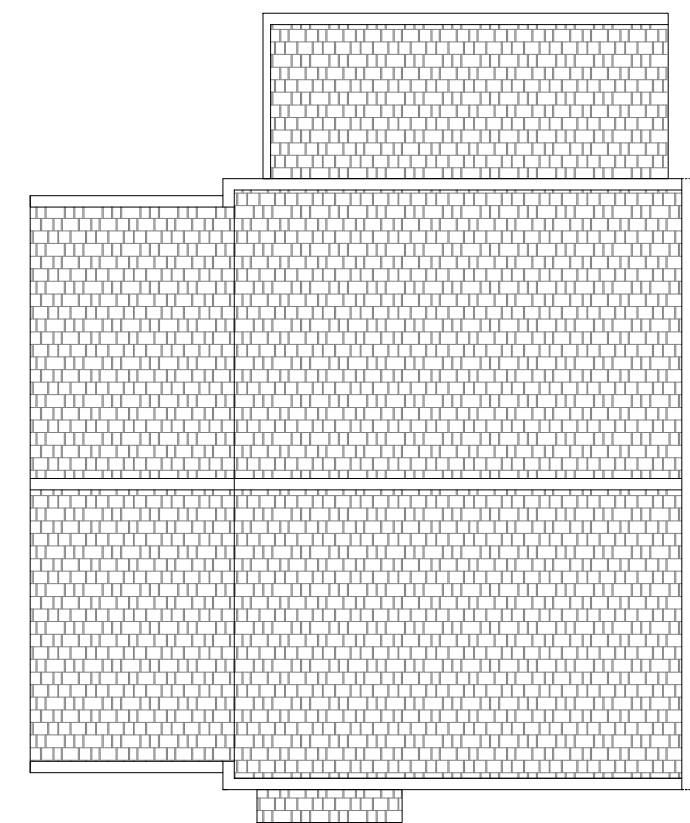

Proposed Roof Plan

PROJECT.	<b>71 Riverside Road</b>	
No.	<b>002</b>	
DWG TITLE.	<b>Existing &amp; Proposed Plans</b>	
DWG No.	<b>1000</b>	REV <b>B</b>
DRWN BY.	<b>William Silby</b> <b>07709080366</b>	
SCALE. A3@1:100	DATE <b>01.07.19</b>	
STATUS.	<b>PLANNING</b>	