


R Existing Roof Plan
1:100

Existing

Denotes tree canopy size
NB: locations shown approximate only

Scale bar - 1:100

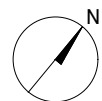

Area:
Site - 451m²
Ground First - 103.7m²
First - 67m²

DISCLAIMER:
All dimensions to be checked on site prior to commencement of any works, and/or preparation of any shop drawings.
Sizes of and dimensions to any structural elements are indicative only. See structural engineers drawings for actual sizes / dimensions.
Sizes of and dimensions to any service elements are indicative only. See service engineers drawings for actual sizes / dimensions.
This drawing is to be read in conjunction with all relevant Architect's drawings, specifications and other Consultant's information.
DO NOT SCALE FROM THIS DRAWING.

Revision	Date	Note
P1	04.12.23	ISSUED FOR PLANNING
P2	04.04.24	ISSUED FOR PLANNING - Chimney added to Roof Plan

Address
62 Shenfield Place
Shenfield CM15 9AH

Project Number
2302

Drawing Number
(PL)004

Rev
P2

Drawing Title
General Arrangements
Existing Roof Plan

Project Stage
Planning

Scale
1:100 @ A3

Date
04.12.23

STUDIO40

www.studio-forty.co.uk
hello@studio-forty.co.uk

01277 711027