



SE Proposed South-East (Front) Elevation
1:100

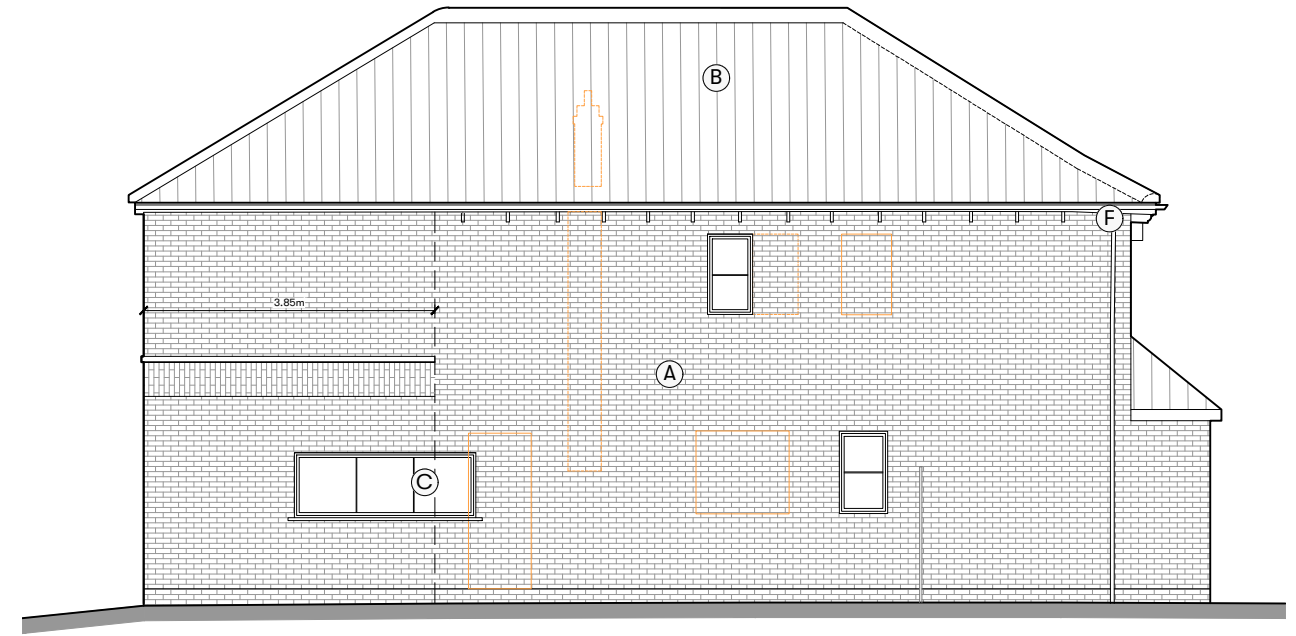

SW Proposed South-West (Side) Elevation
1:100

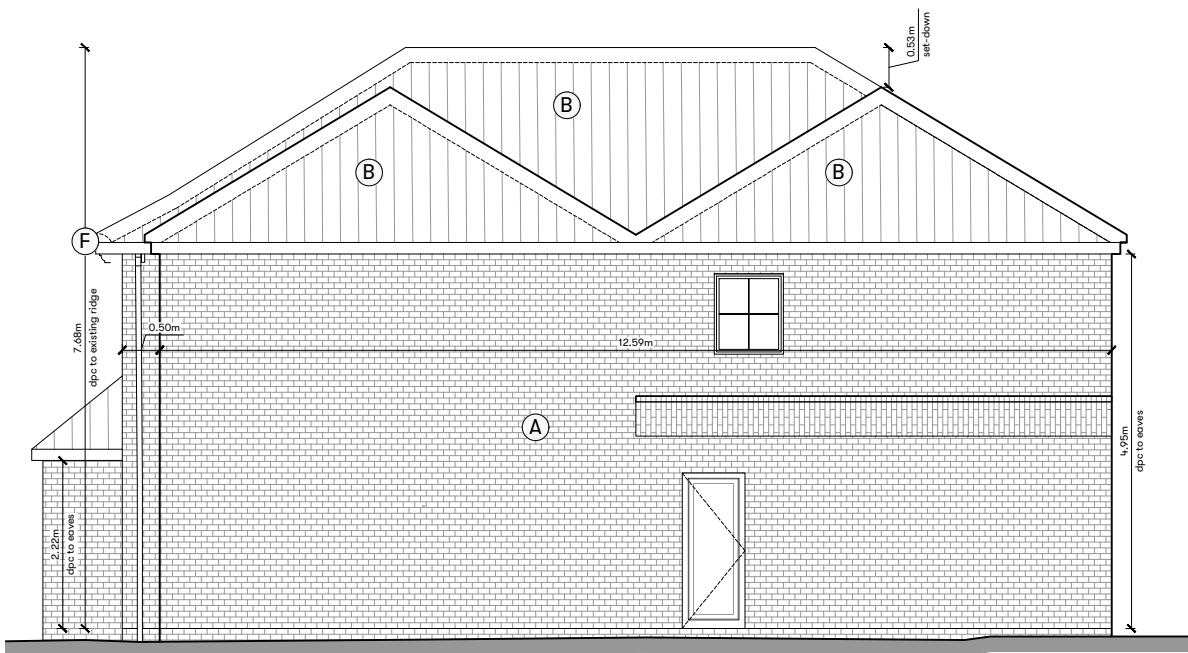


NE Proposed North-East (Side) Elevation
1:100



NW Proposed North-West (Rear) Elevation
1:100

Materials

- (A) Existing Brick
- (B) Concrete Plain Tiles
- (C) Window/Door - Black
- (D) uPVC Rainwater Goods - White
- (E) Window/Door - White

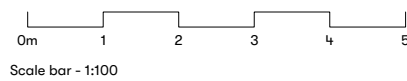

DISCLAIMER:
All dimensions to be checked on site prior to commencement of any works, and/or preparation of any shop drawings.
Sizes of and dimensions to any structural elements are indicative only. See structural engineers drawings for actual sizes / dimensions.
Sizes of and dimensions to any service elements are indicative only. See service engineers drawings for actual sizes / dimensions.
This drawing is to be read in conjunction with all relevant Architect's drawings, specifications and other Consultant's information.
DO NOT SCALE FROM THIS DRAWING.

Revision	Date	Note
P1	04.12.23	ISSUED FOR PLANNING
P2	23.02.24	ISSUED FOR PLANNING
P3	04.04.24	ISSUED FOR PLANNING - Door B Window added to North-East Elevation

Address
62 Shenfield Place
Shenfield CM15 9AH

Project Number
2302

Drawing Number
(PL)013

Rev
P3

Drawing Title
General Arrangements
Proposed Elevations

Project Stage
Planning

Scale
1:100 @A3

Date
04.12.23

STUDIO40

www.studio-forty.co.uk
hello@studio-forty.co.uk

01277 711027