

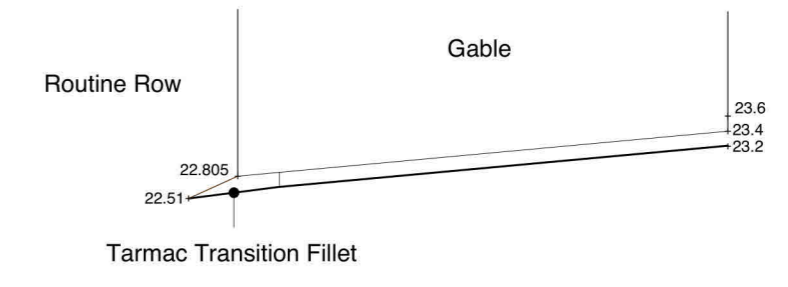


1. THIS DRAWING IS COPYRIGHT, RESERVED AND REMAINS THE PROPERTY OF MONTGOMERY FORGAN ASSOCIATES.
2. THE CONTRACTOR AND HIS SUBCONTRACTORS/SUPPLIERS ARE TO VERIFY ALL DIMENSIONS AND LEVELS ON SITE PRIOR TO COMMENCING ON SITE/MANUFACTURE OF GOODS/MATERIALS.
3. THE CONTRACTOR IS TO BRING TO THE NOTICE OF THE ARCHITECT ANY DISCREPANCIES CONTAINED IN THIS DRAWING PRIOR TO WORK COMMENCING. WHERE RELEVANT THIS DRAWING IS TO BE READ IN CONJUNCTION WITH ALL RELEVANT DESIGN DRAWINGS AND SPECIFICATIONS.

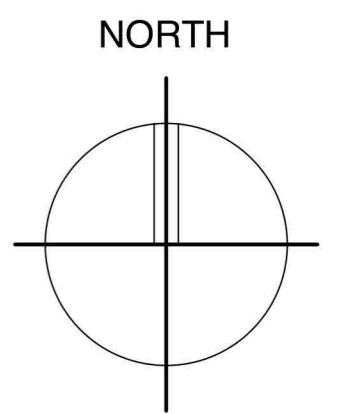

Access - Section AA

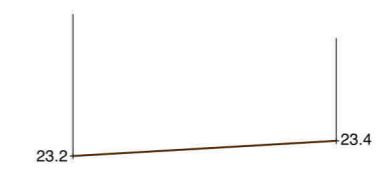

Access - Section BB

To be read in conjunction with Tay Ecology Ltd reports

REV	Description	DD.MM.YY
	DESCRIPTION	DATE



Grass Reinforcement
Green Recycled High Density Polyethylene or equal and approved.
Installed to manufacturers instructions.



Project
Proposed Access and Parking,
Prior's Paradise,
Routine Row,
Pittenweem.

Drawing
Site/Block Plan

Date 14/12/2023 **Drawn** AKA

Scale 1-100@A2 **Status** Planning

Drawing Number 6246-C-02 **Revision** -

Montgomery Forgan Associates
Eden Park House, Cupar, Fife, KY15 4HS
Tel: 01334 654936
Email: admin@montgomery-forgan.co.uk
www.montgomery-forgan.co.uk

