

Priors Paradise Land Rear 35-37 High Street

Tree Constraints Plan


SCALE :
1 : 150 @ A4

DATE :
11/02/2024



MAP FILENAME :
Priors Paradise Tree Constraints Plan

Prepared by Tay Ecology Ltd
Email: info@tayecology.co.uk
Web: www.tayecology.co.uk

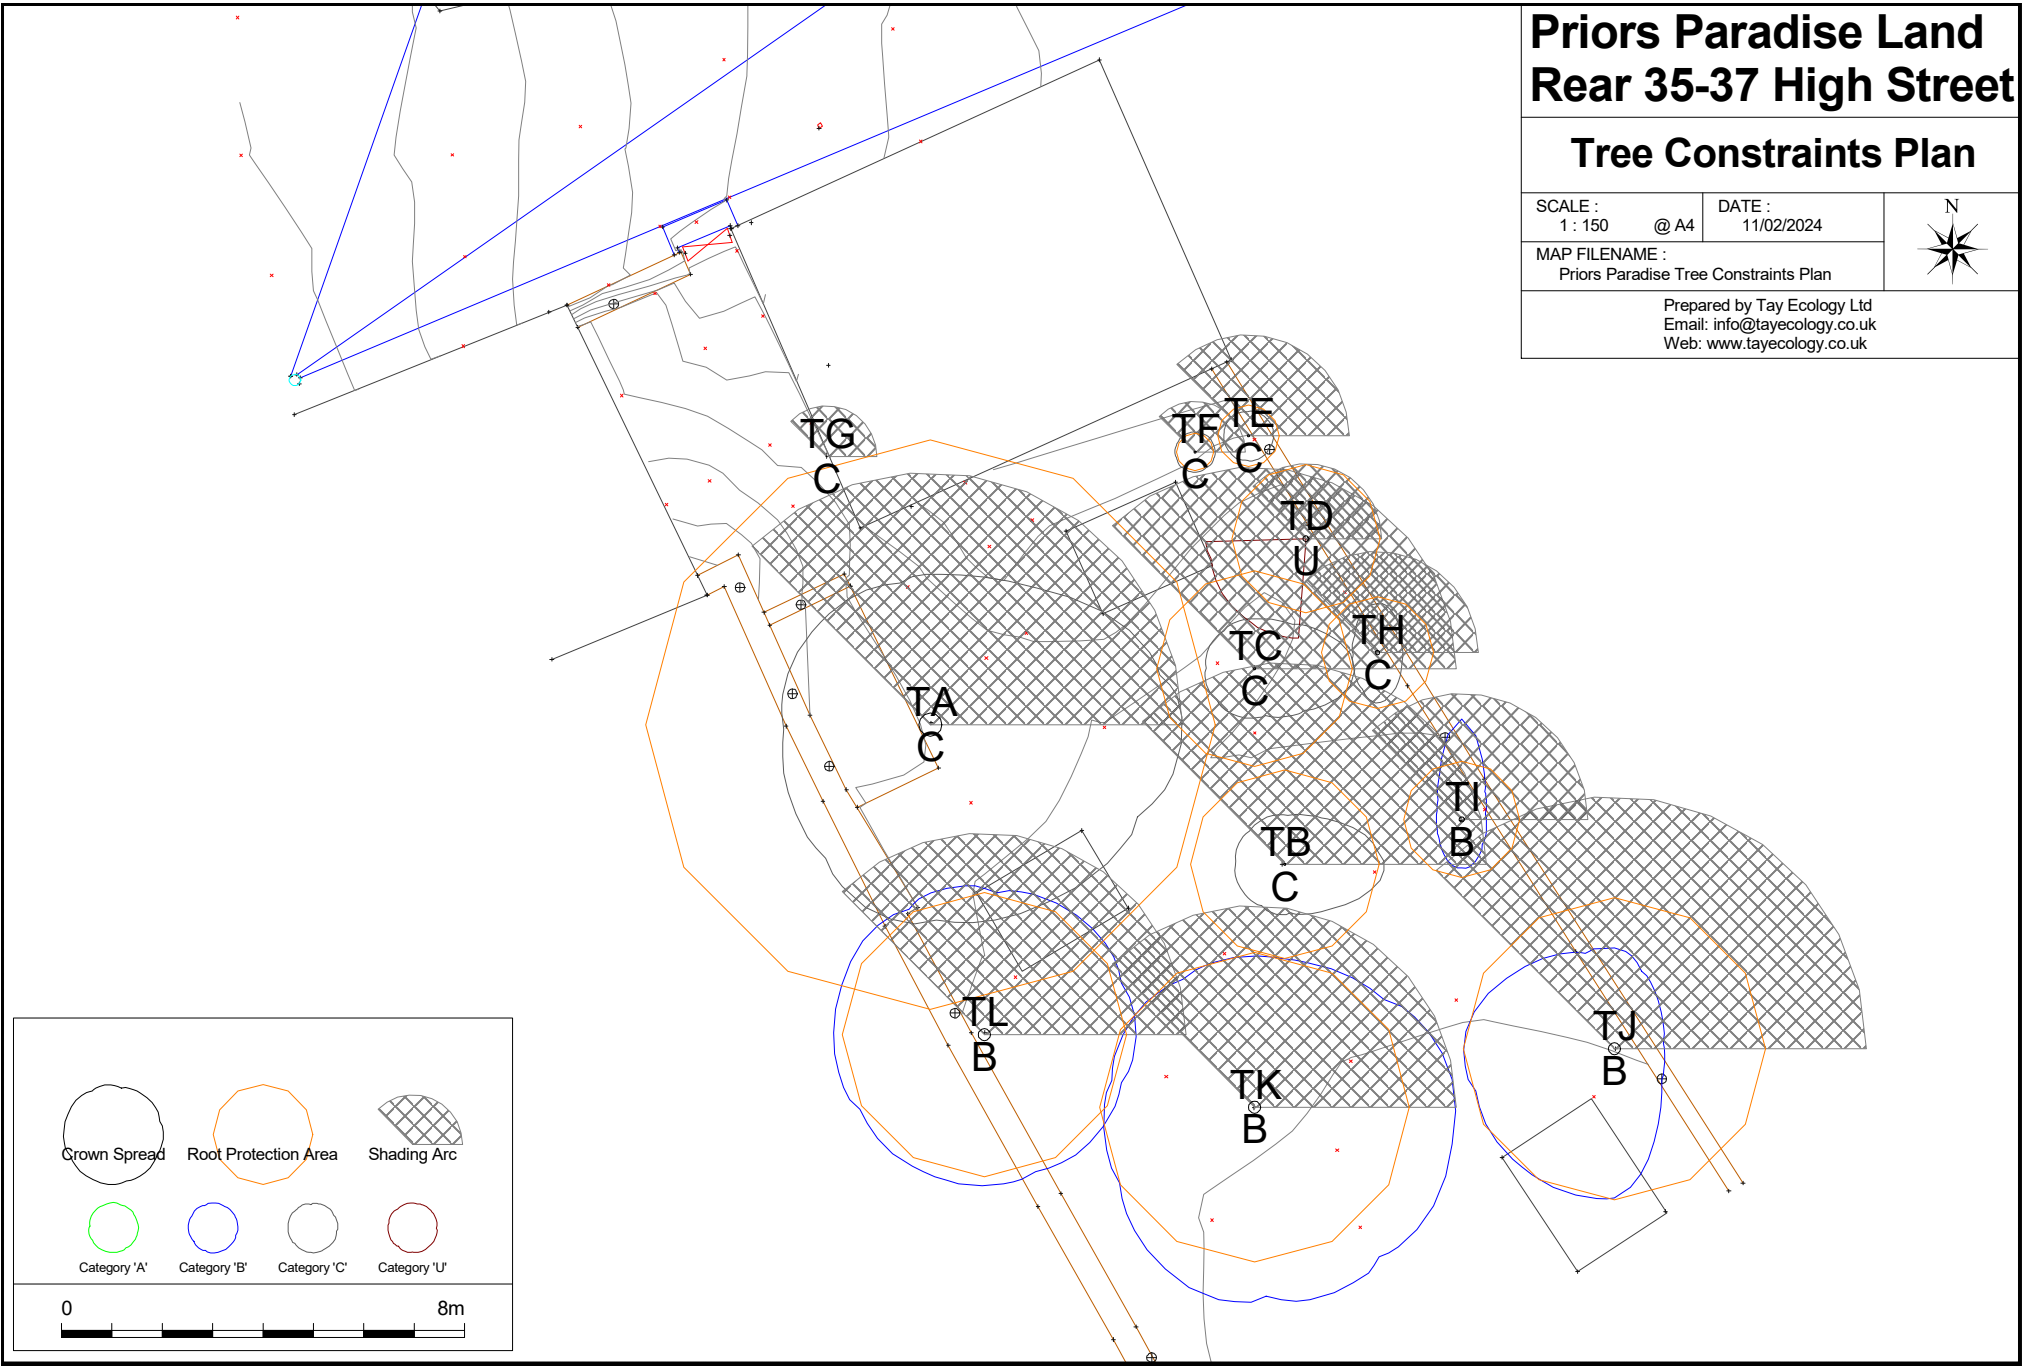

Crown Spread	Root Protection Area	Shading Arc	
Category 'A'	Category 'B'	Category 'C'	Category 'U'

0 8m