


LDR-B 60-40 Rectangular baffle silencer. 600mm x 400mm x 1260mm long

OVERVIEW



LDR-B 60-40 Silencer, baffle
Product Code:9241

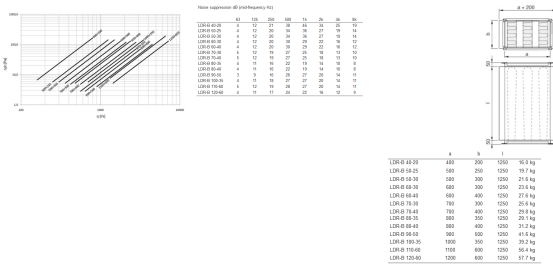

DETAILS

LDR-B 60-40 Rectangular baffle silencer is fitted with built-in baffles and side baffles located outside the fitting dimension and has an external shell of trapezoidal corrugated sheet for stability and reduced risk of natural oscillation. LDR-B is designed for low air resistance with baffle combinations that dampen particularly low-frequency noise well. The type of insulation material is Lindtec which has been developed to provide good noise properties, low weight and to be cleanable. LDR-B meets the requirements of air tightness class C and pressure class 2 according to EN 1507:2006.

ADDITIONAL DETAILS

Delivery

This item is usually stocked overseas and takes about 2-3 weeks to deliver. If in UK deliverable in 3-4 days. Enquire on 01729 824108



Brand Systemair

Warranty 1 year manufacturers warranty

<https://www.puravent.co.uk/products/ventilation/silencers/silencers-rectangular-duct/ldr-b-60-40-silencer-baffle.html>