

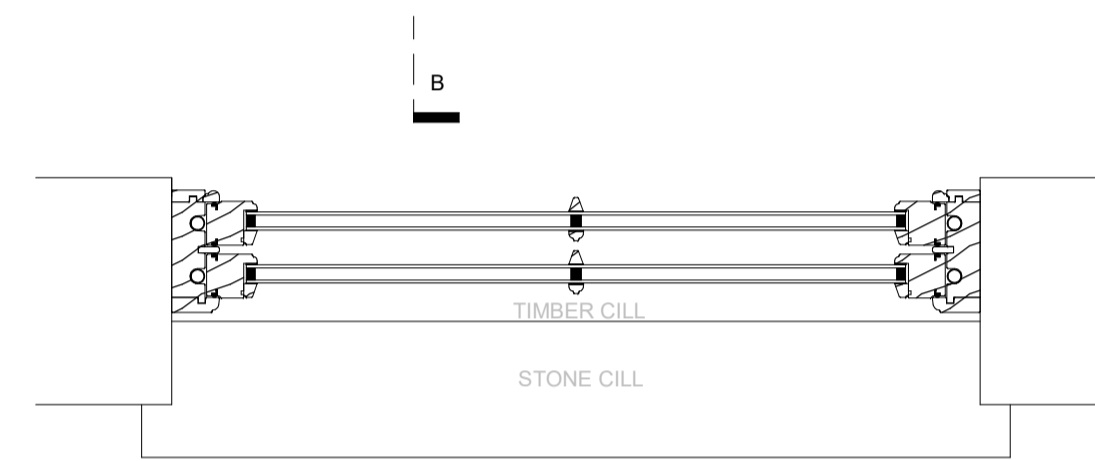


SECTION B-B

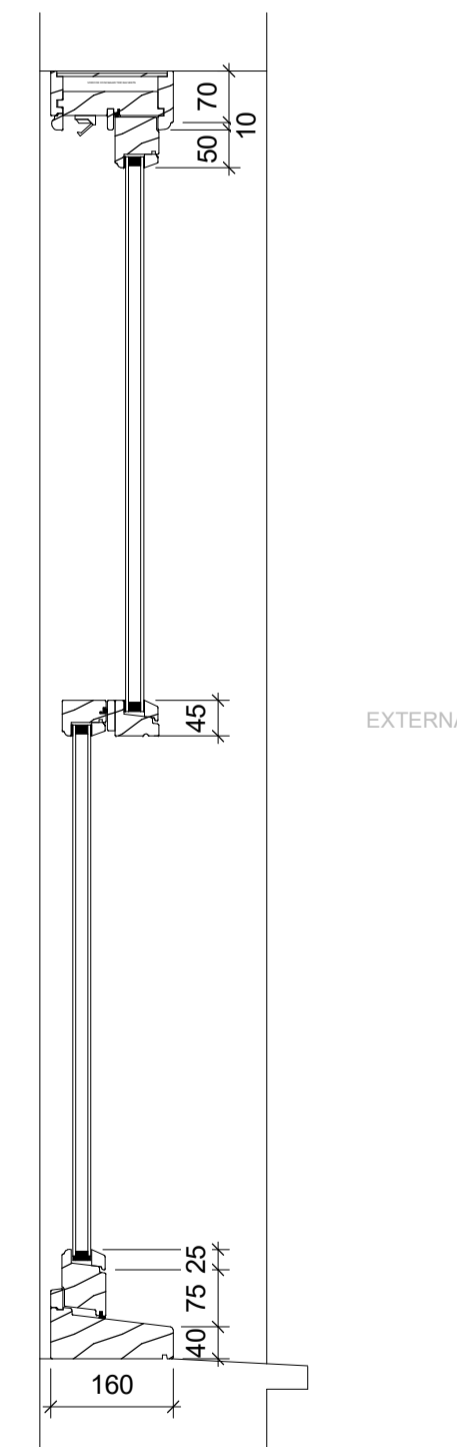


SECTION A-A

UPPER WINDOW DETAILS

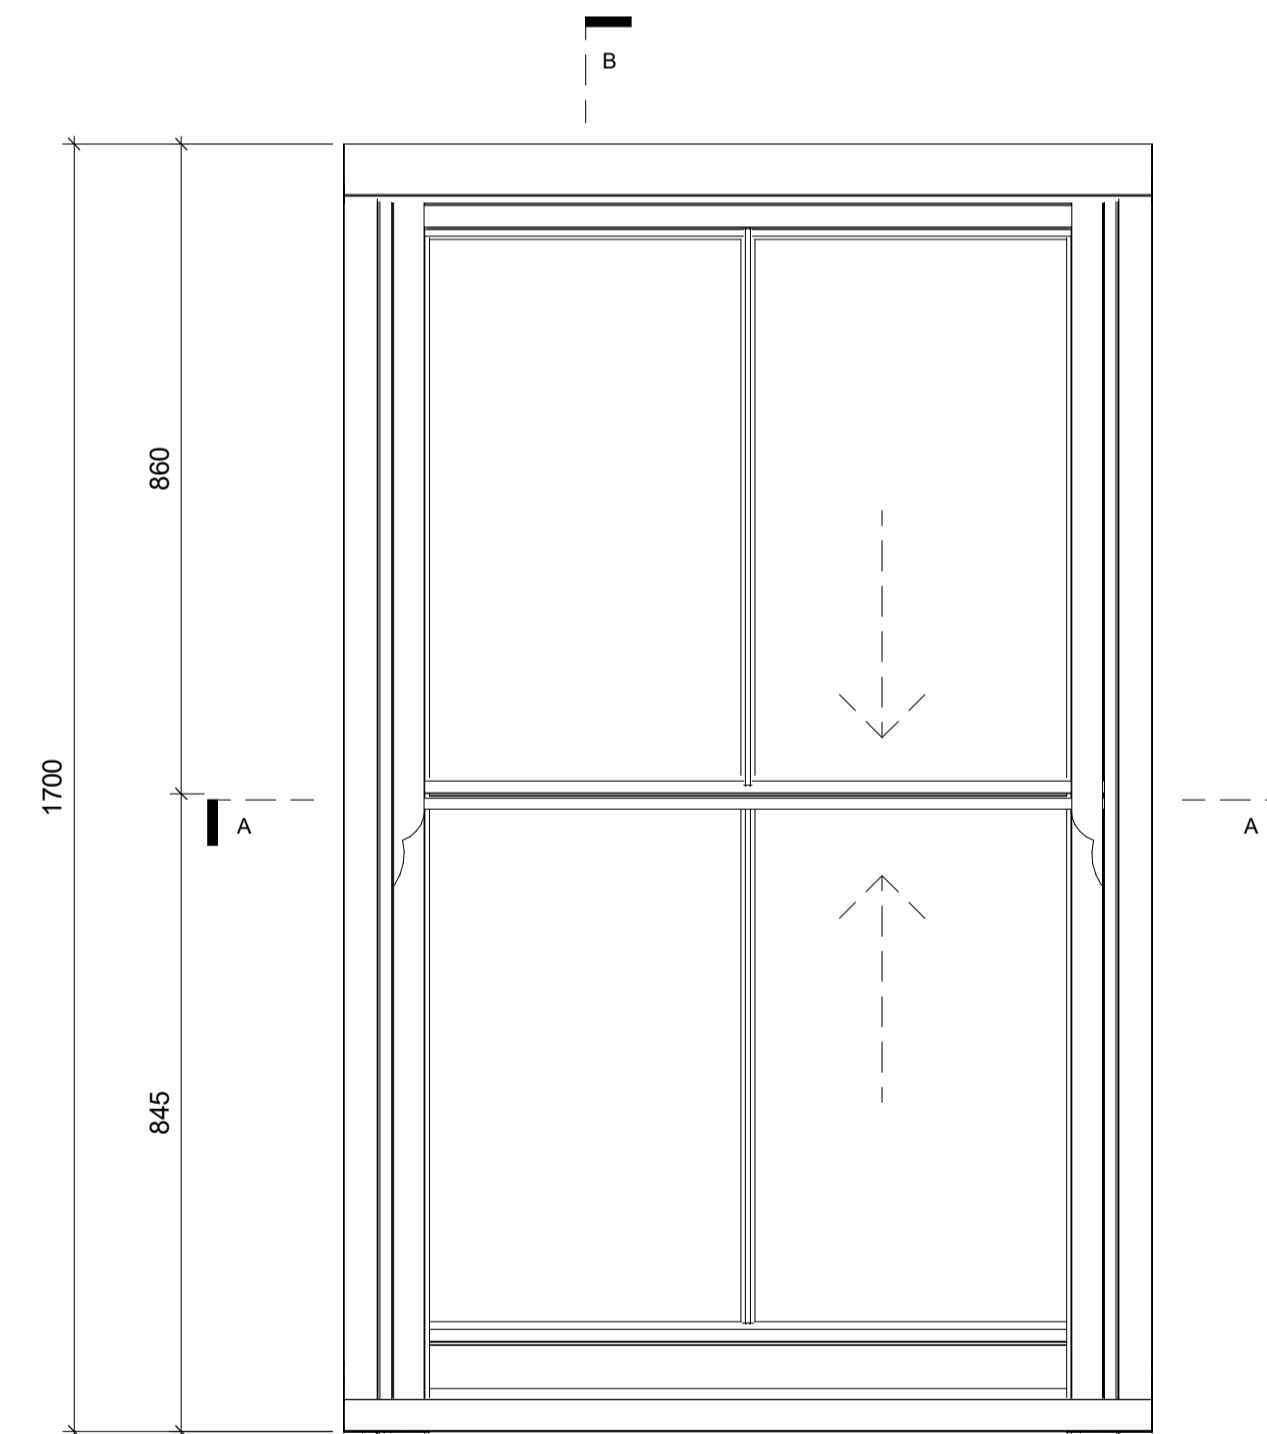


SECTION B-B

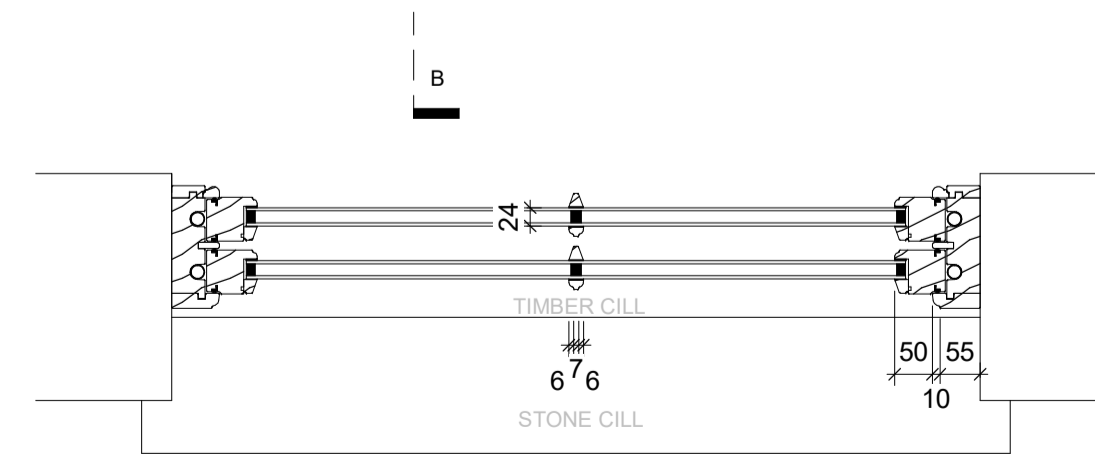

SECTION A-A

LOWER WINDOW DETAILS

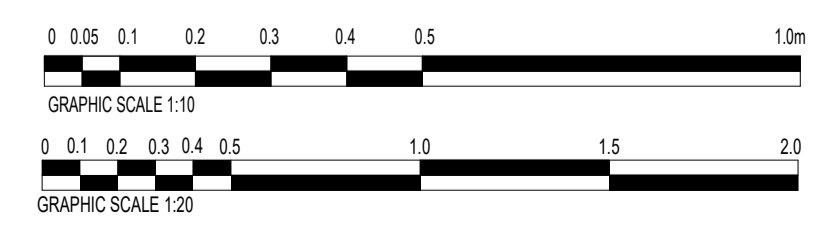

Notes:
 Windows supplied by Omega windows
 Window manufacturer: Dempsey Dyer Ltd
 Window Model: Inspire Sash Slider on Spiral Balances

Rev.	Date	Details	By

Client
Owner

Project Name
9 Beckett Street Windows

Drawing Title
Proposed Window Details

Status
Planning Application

Scale
1 : 10@ A1

Drawn by
XX

Date
26.03.24

Checked by
XX

Drawing Number
301

Revision